
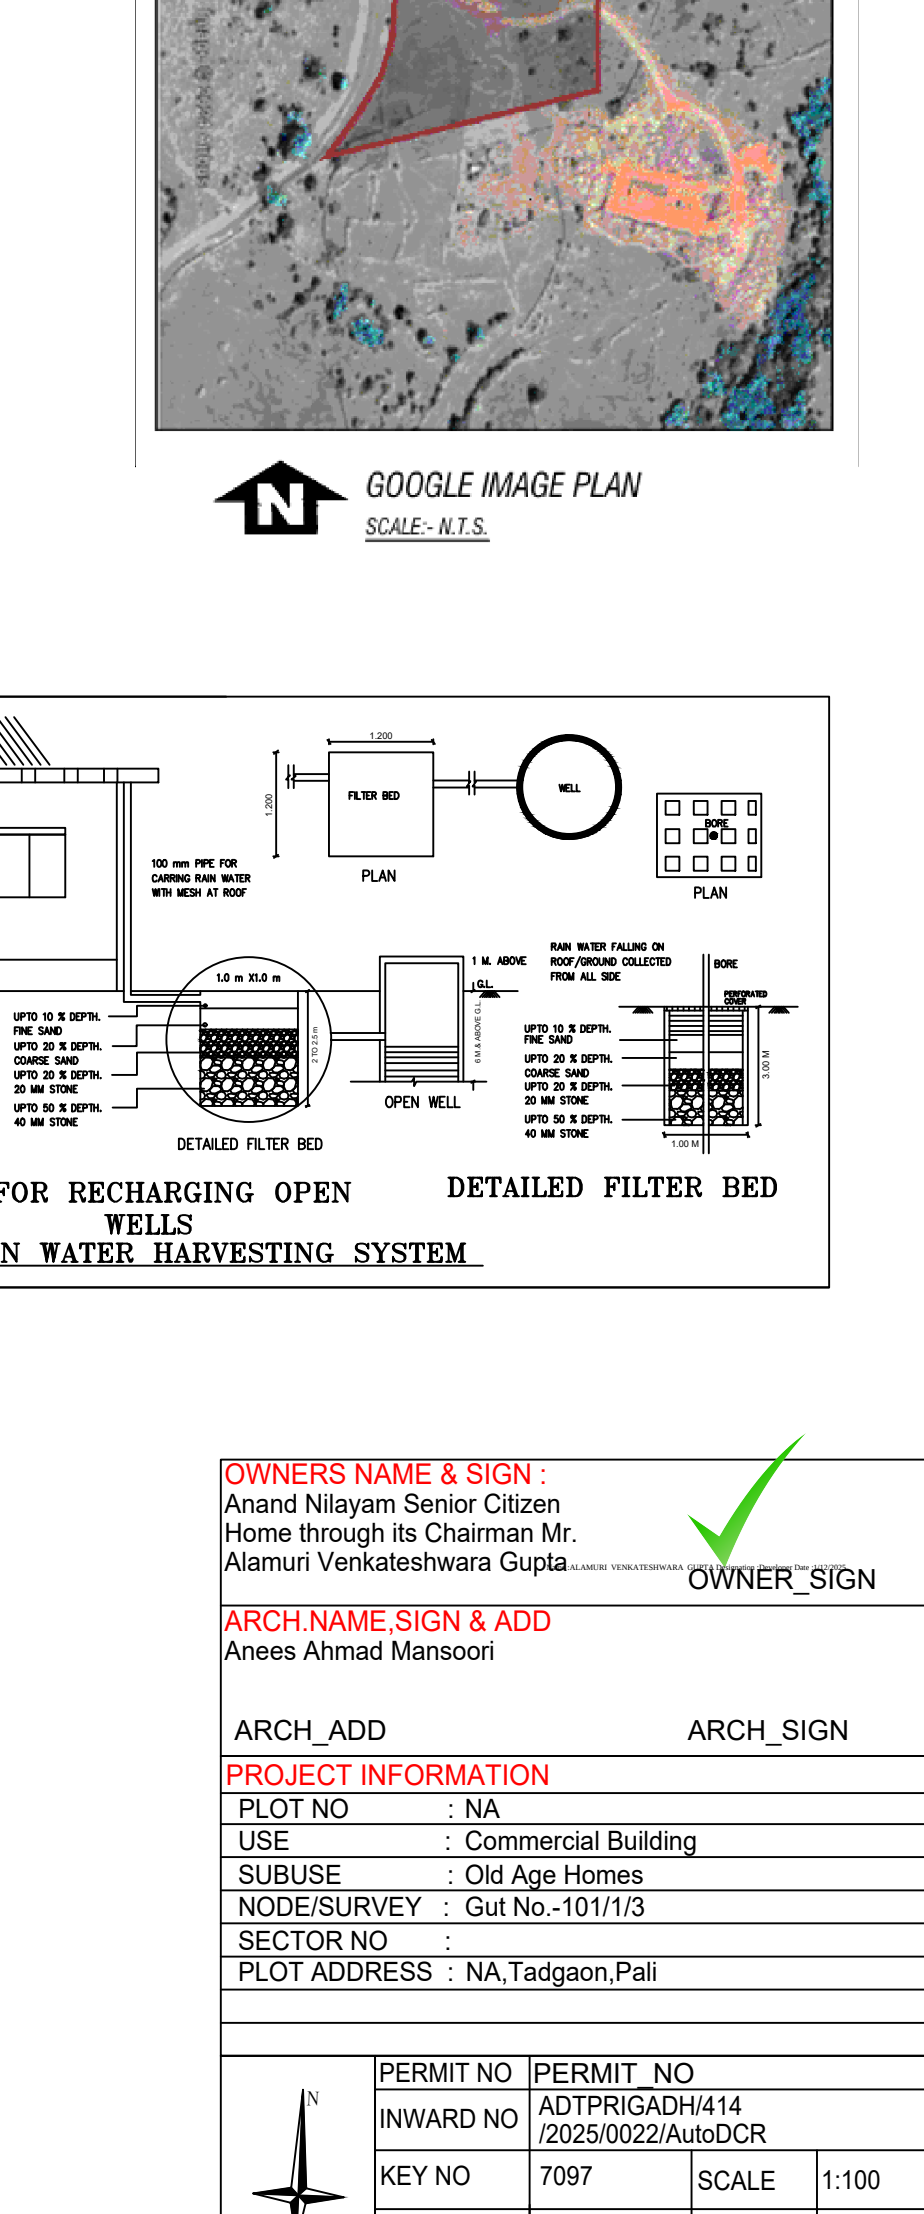
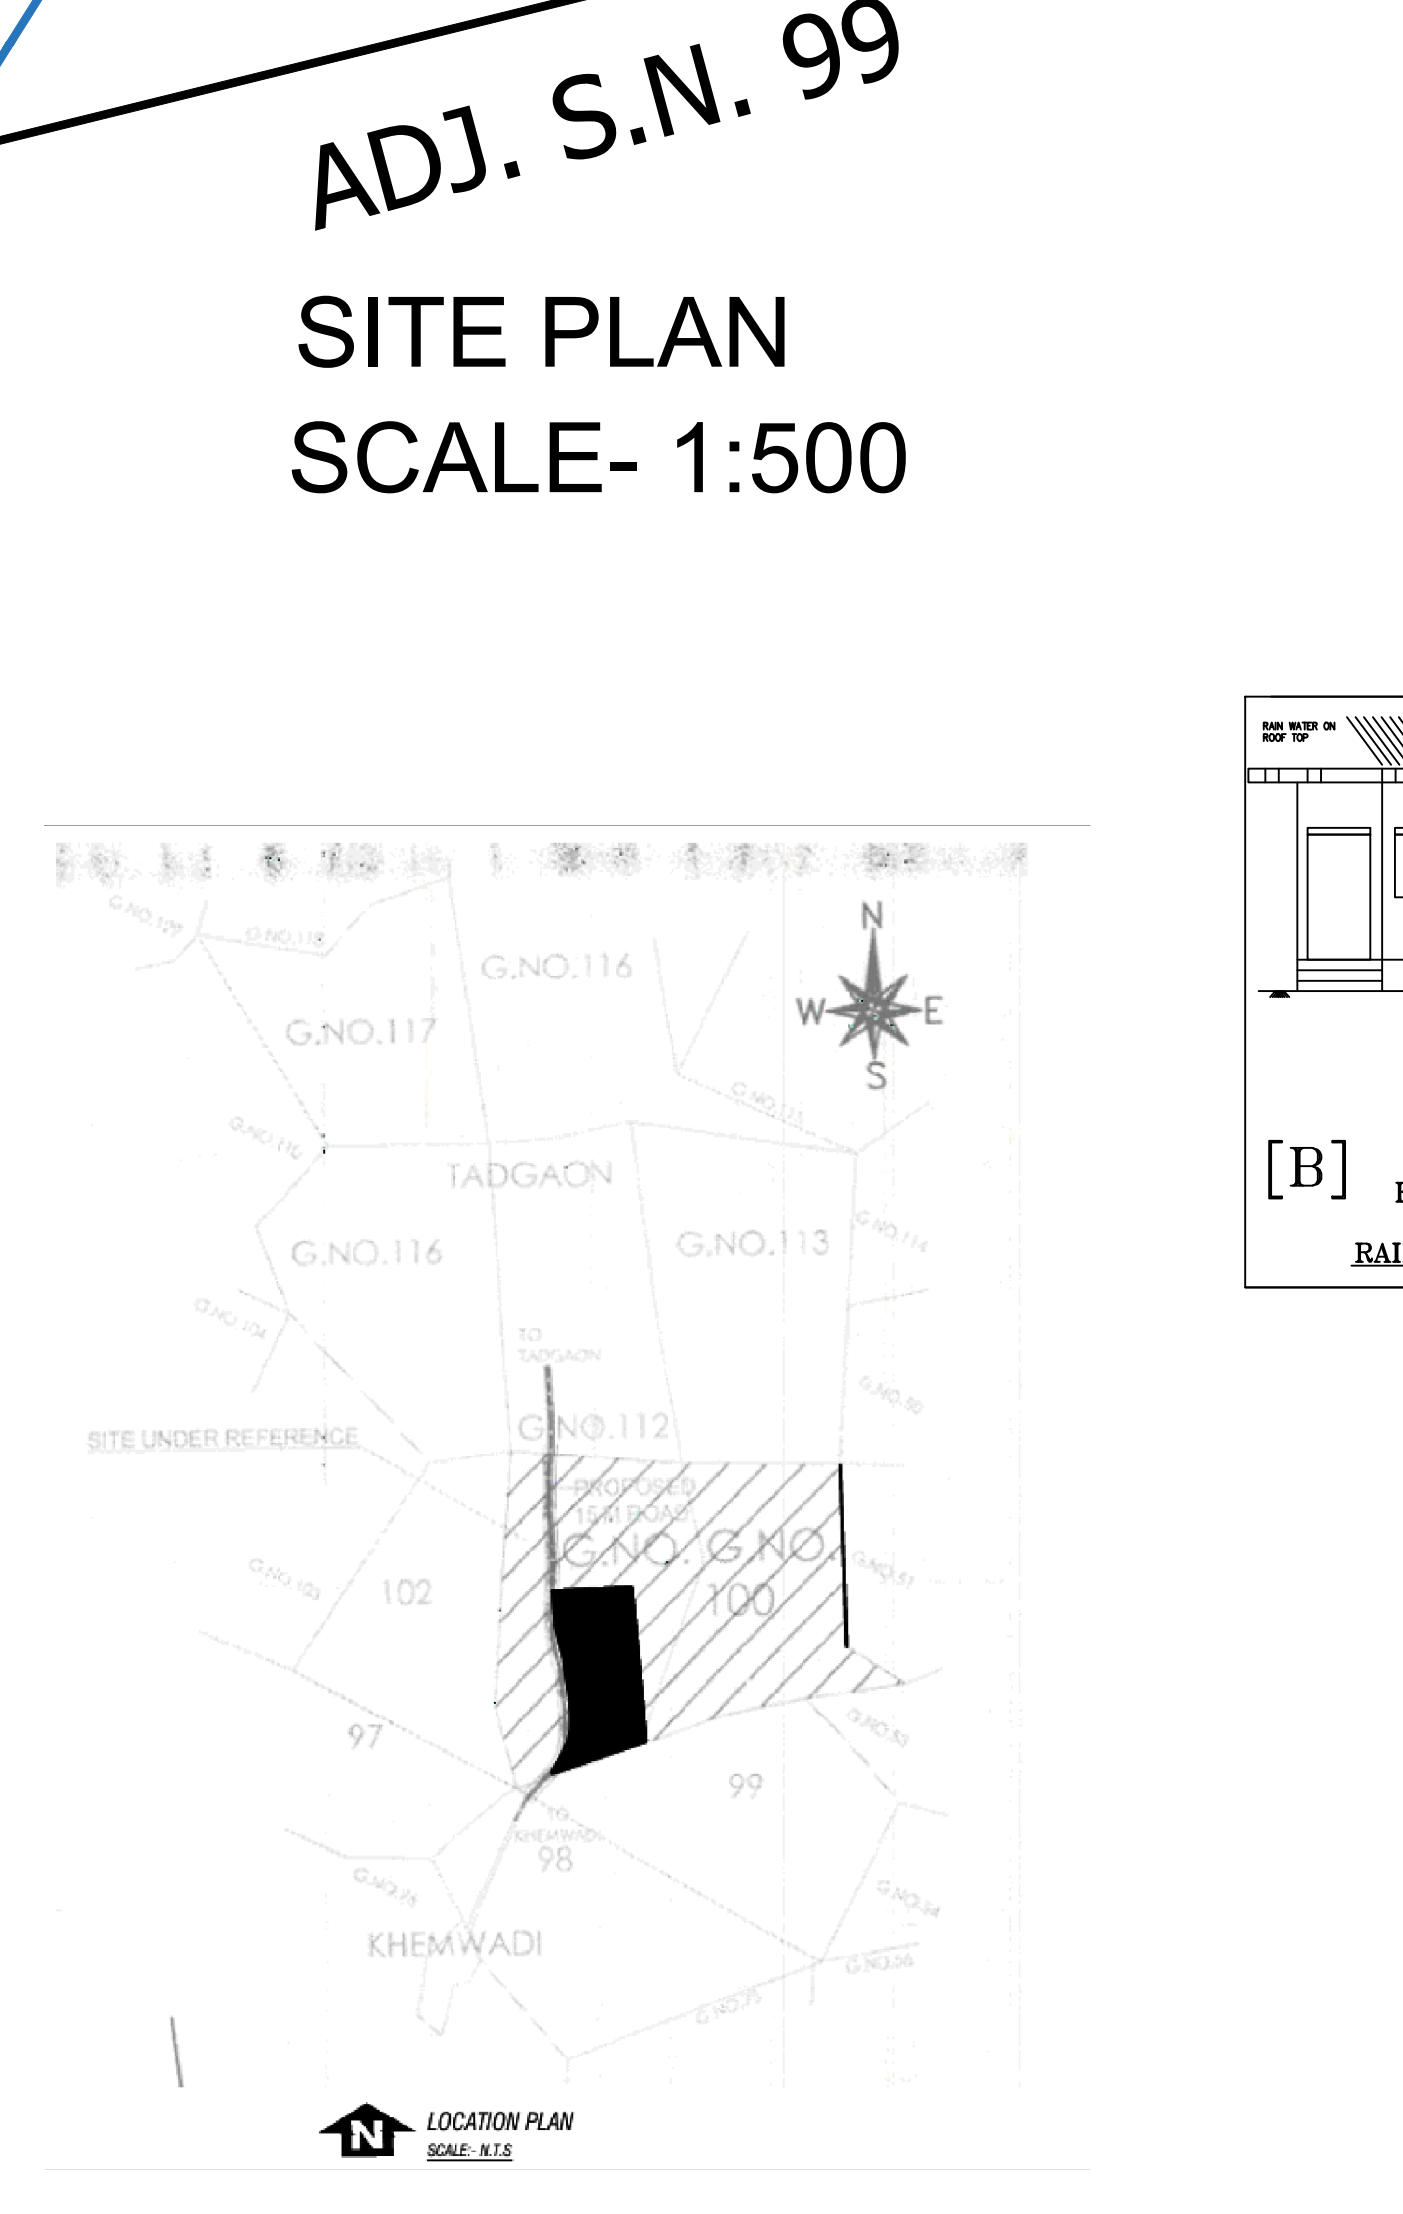
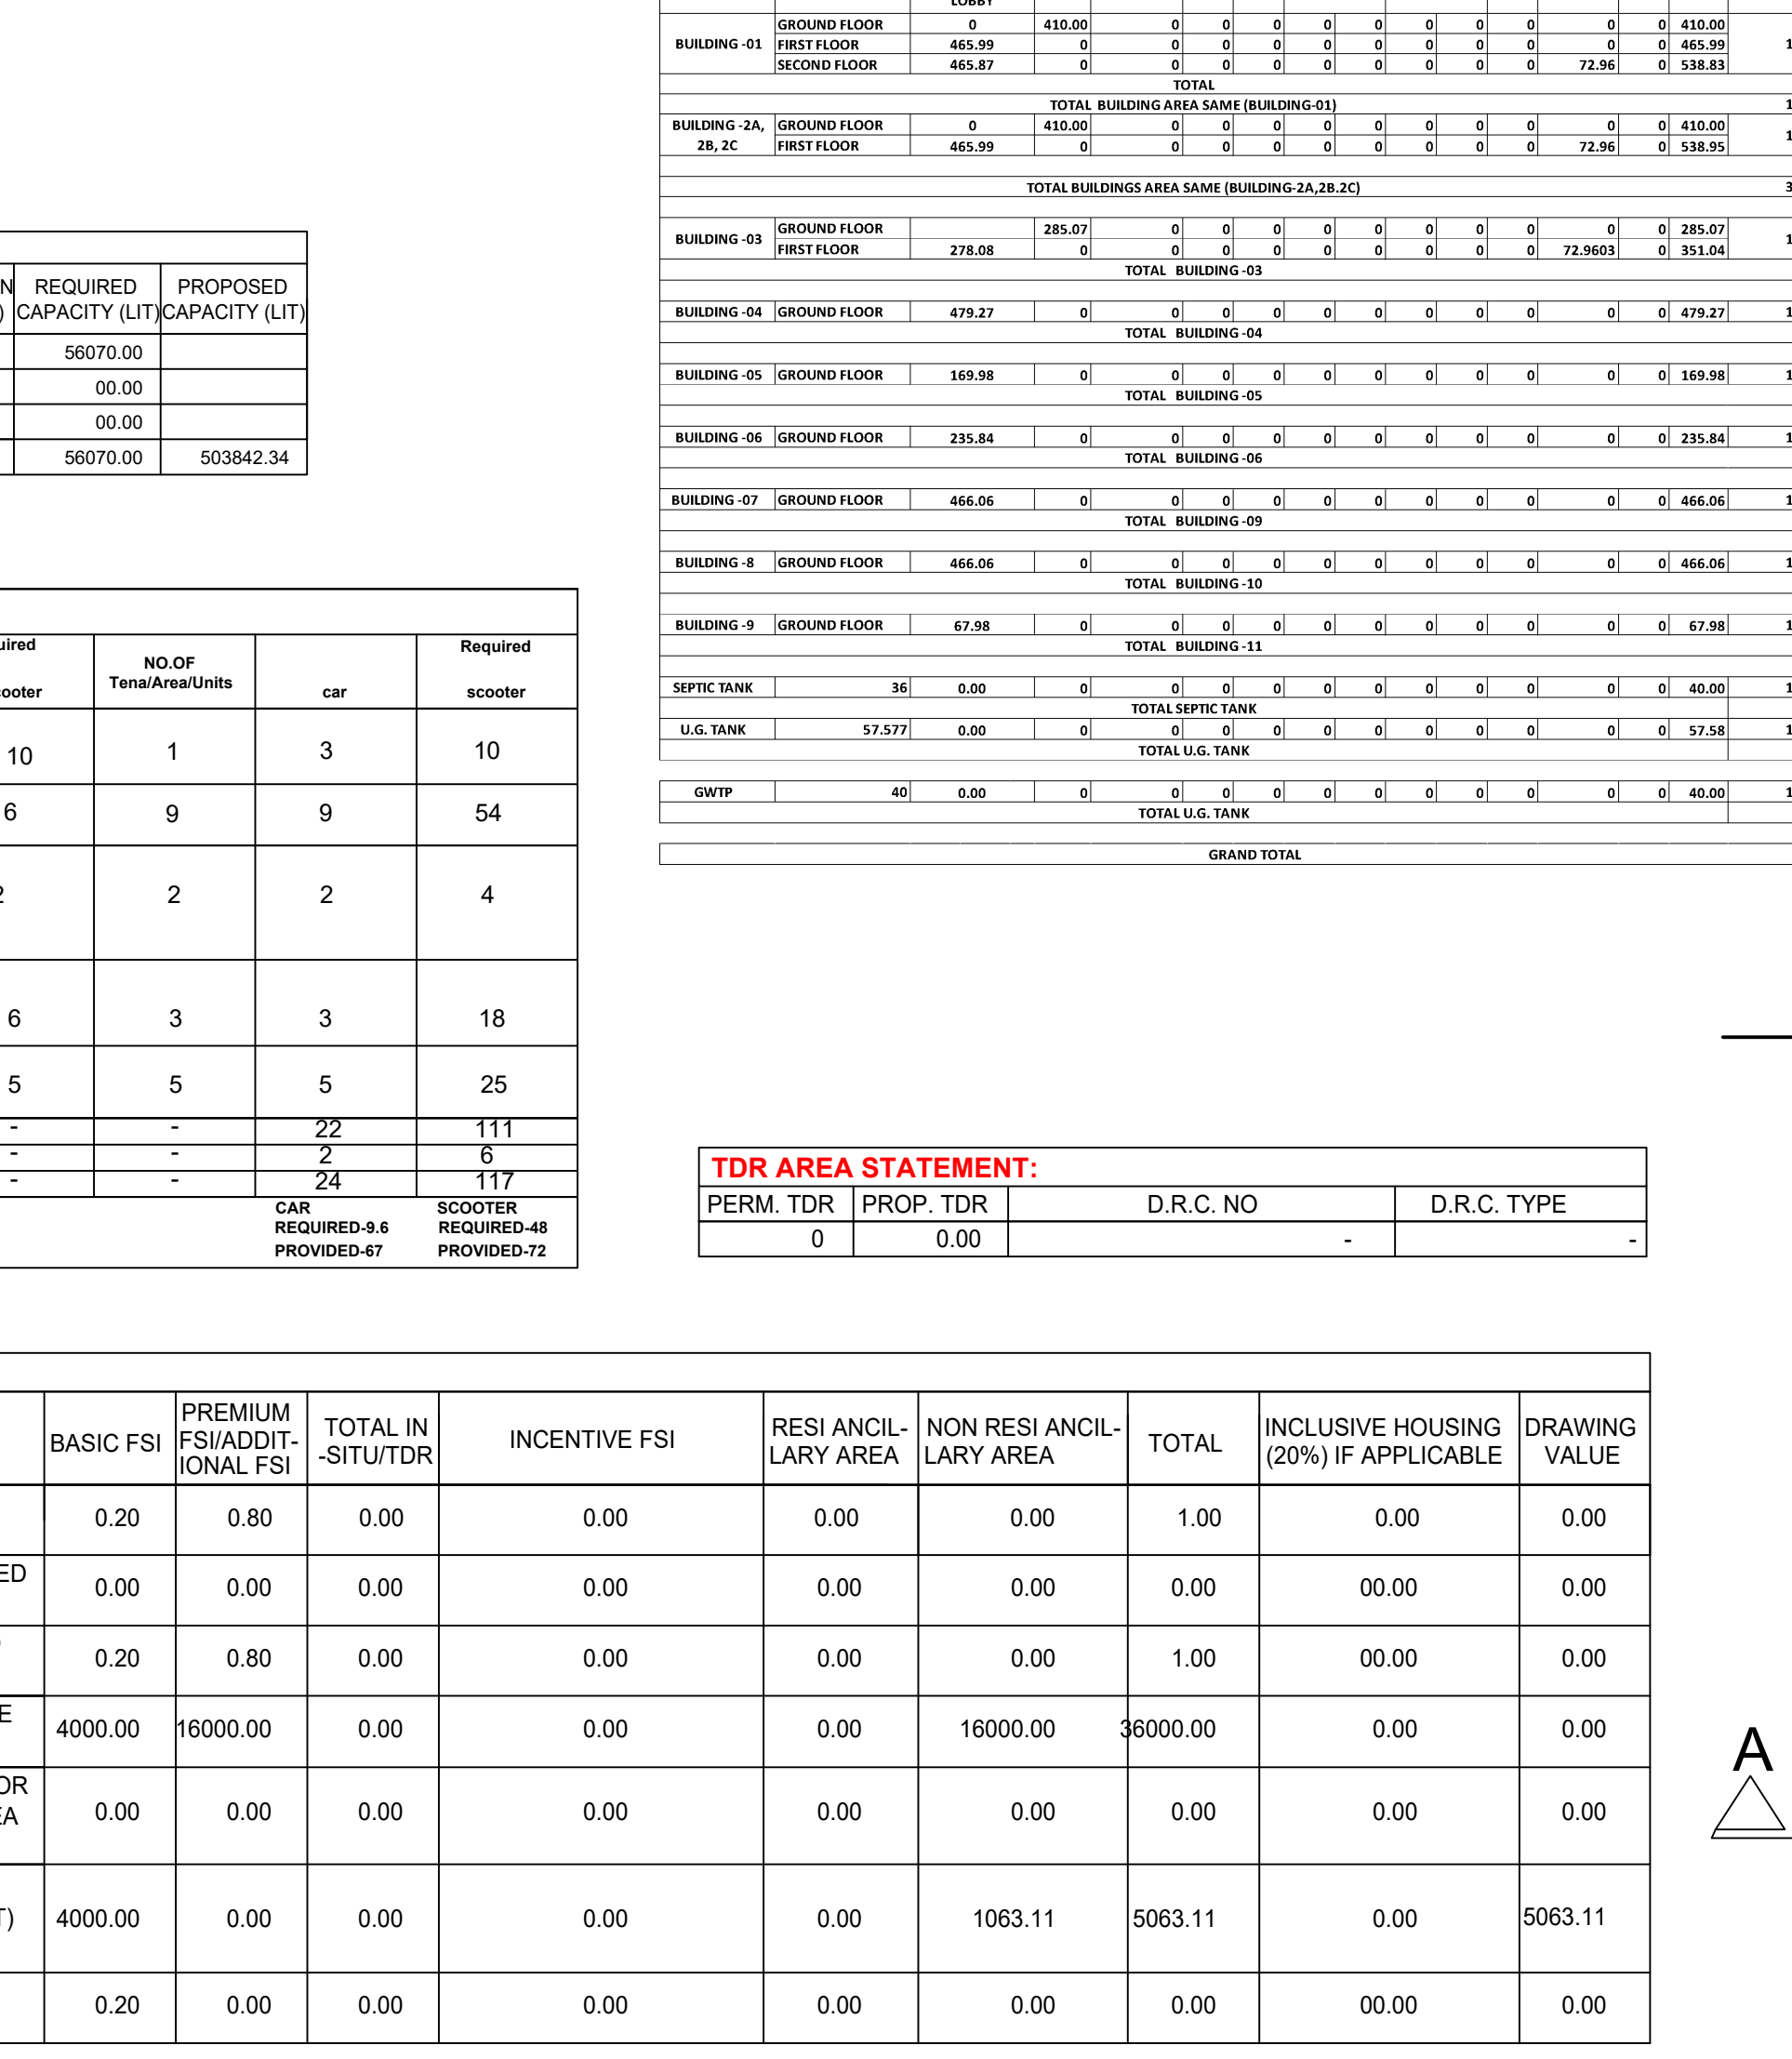
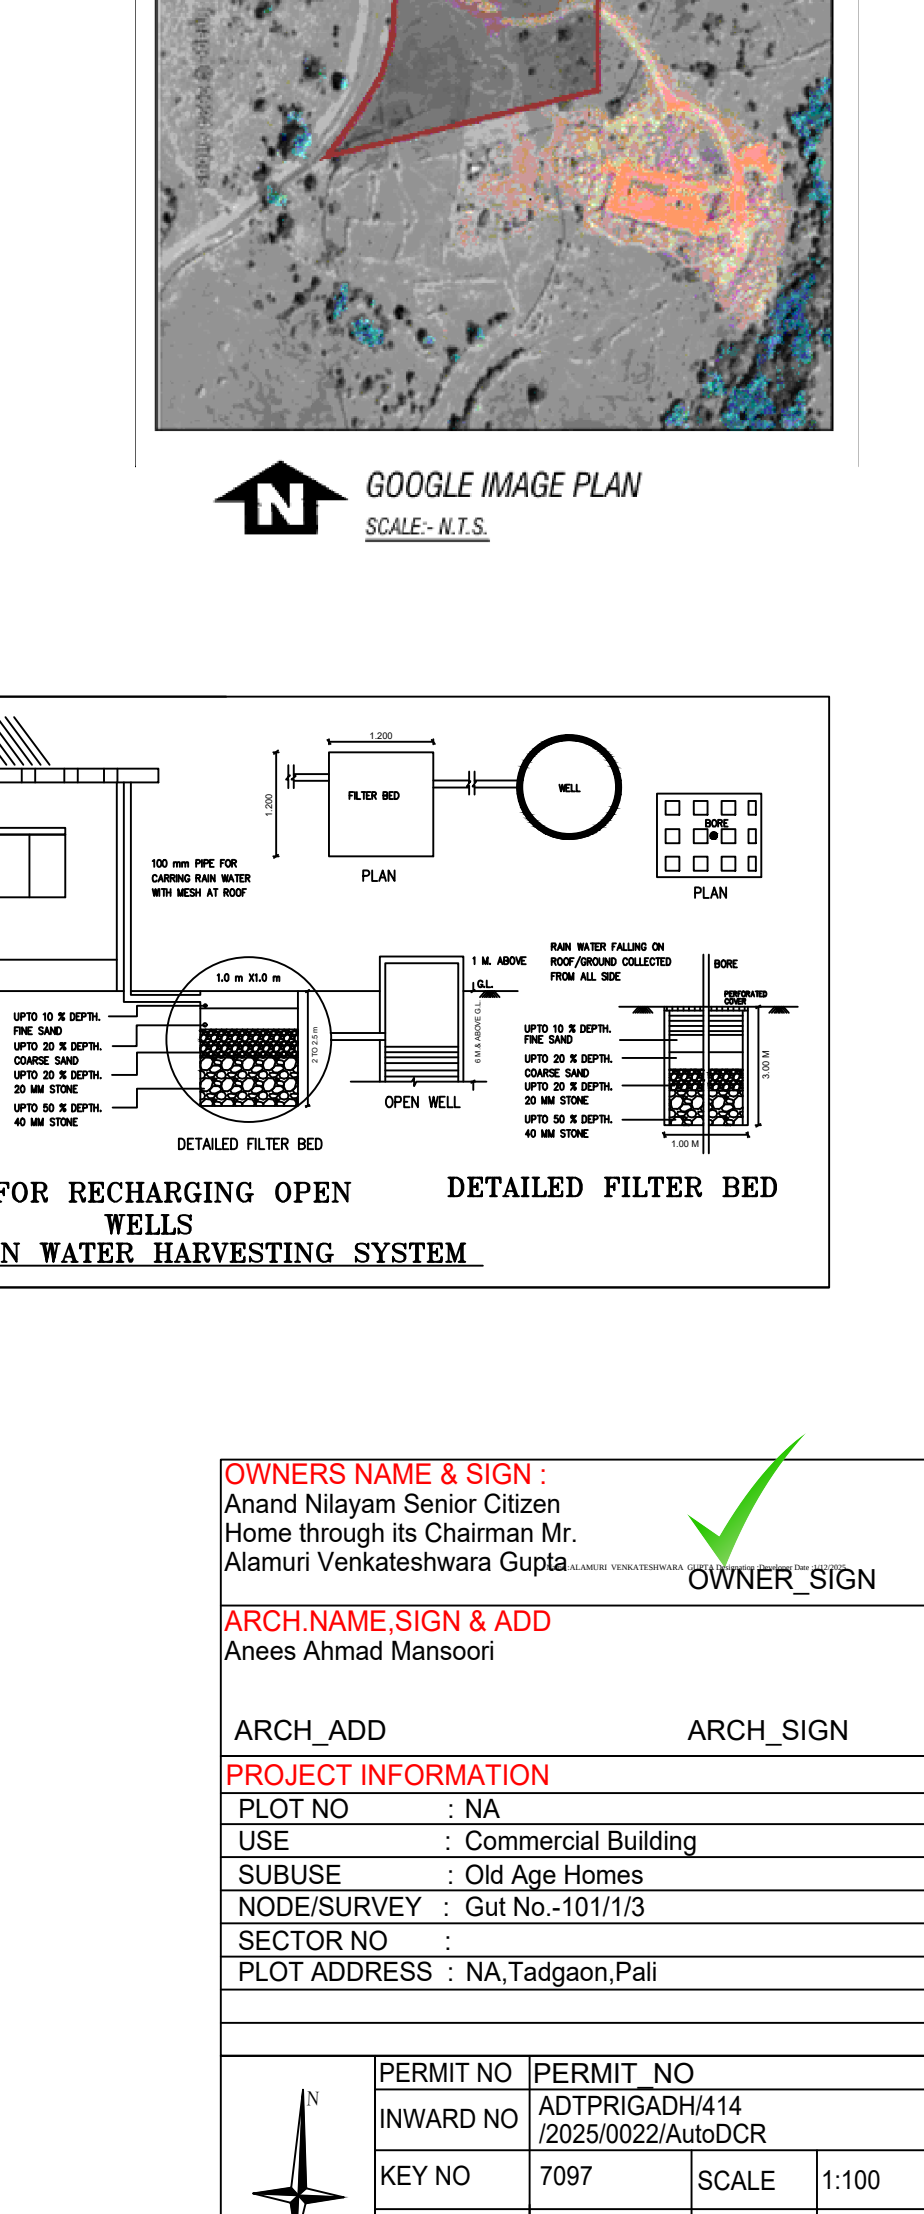
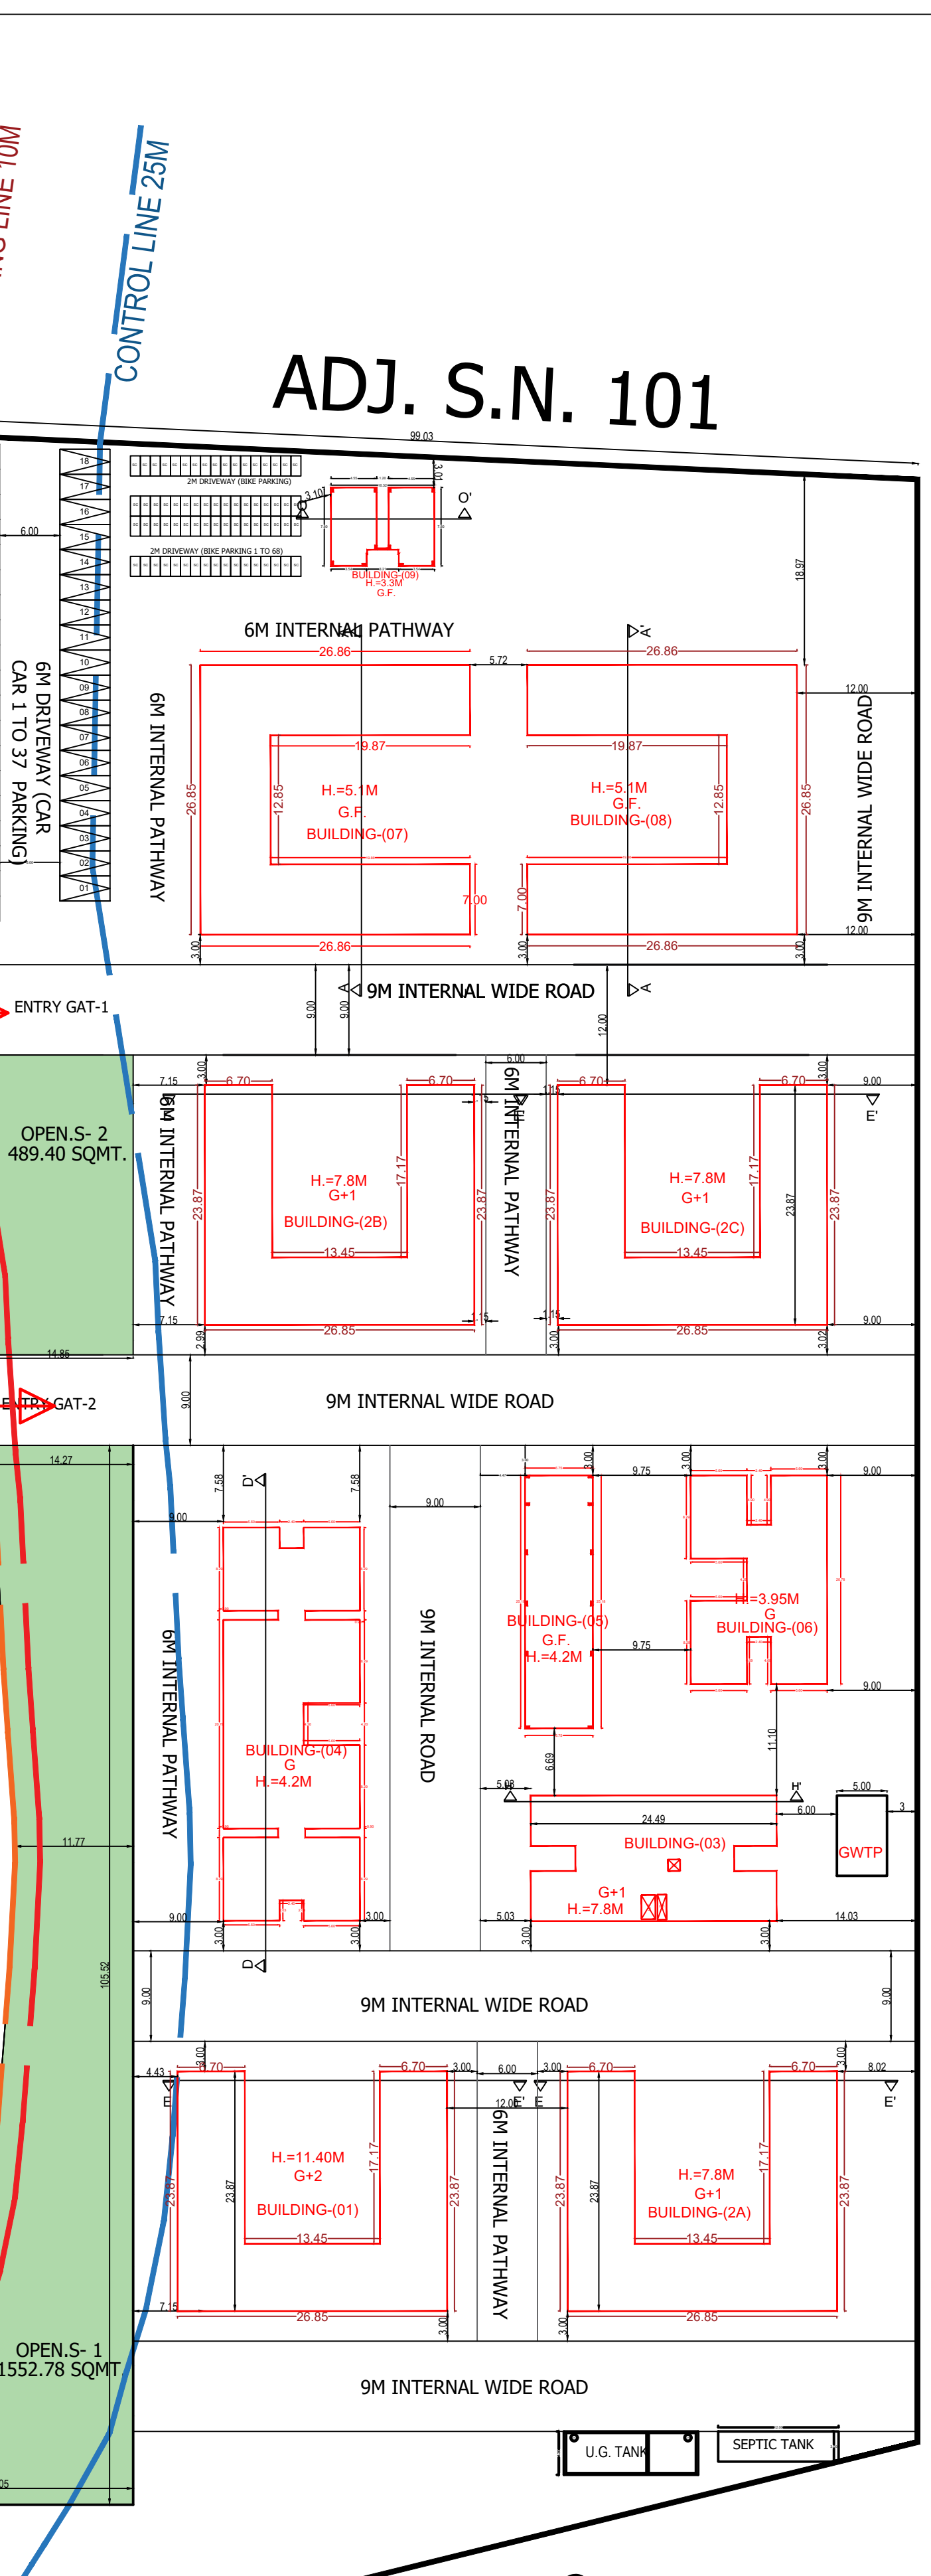


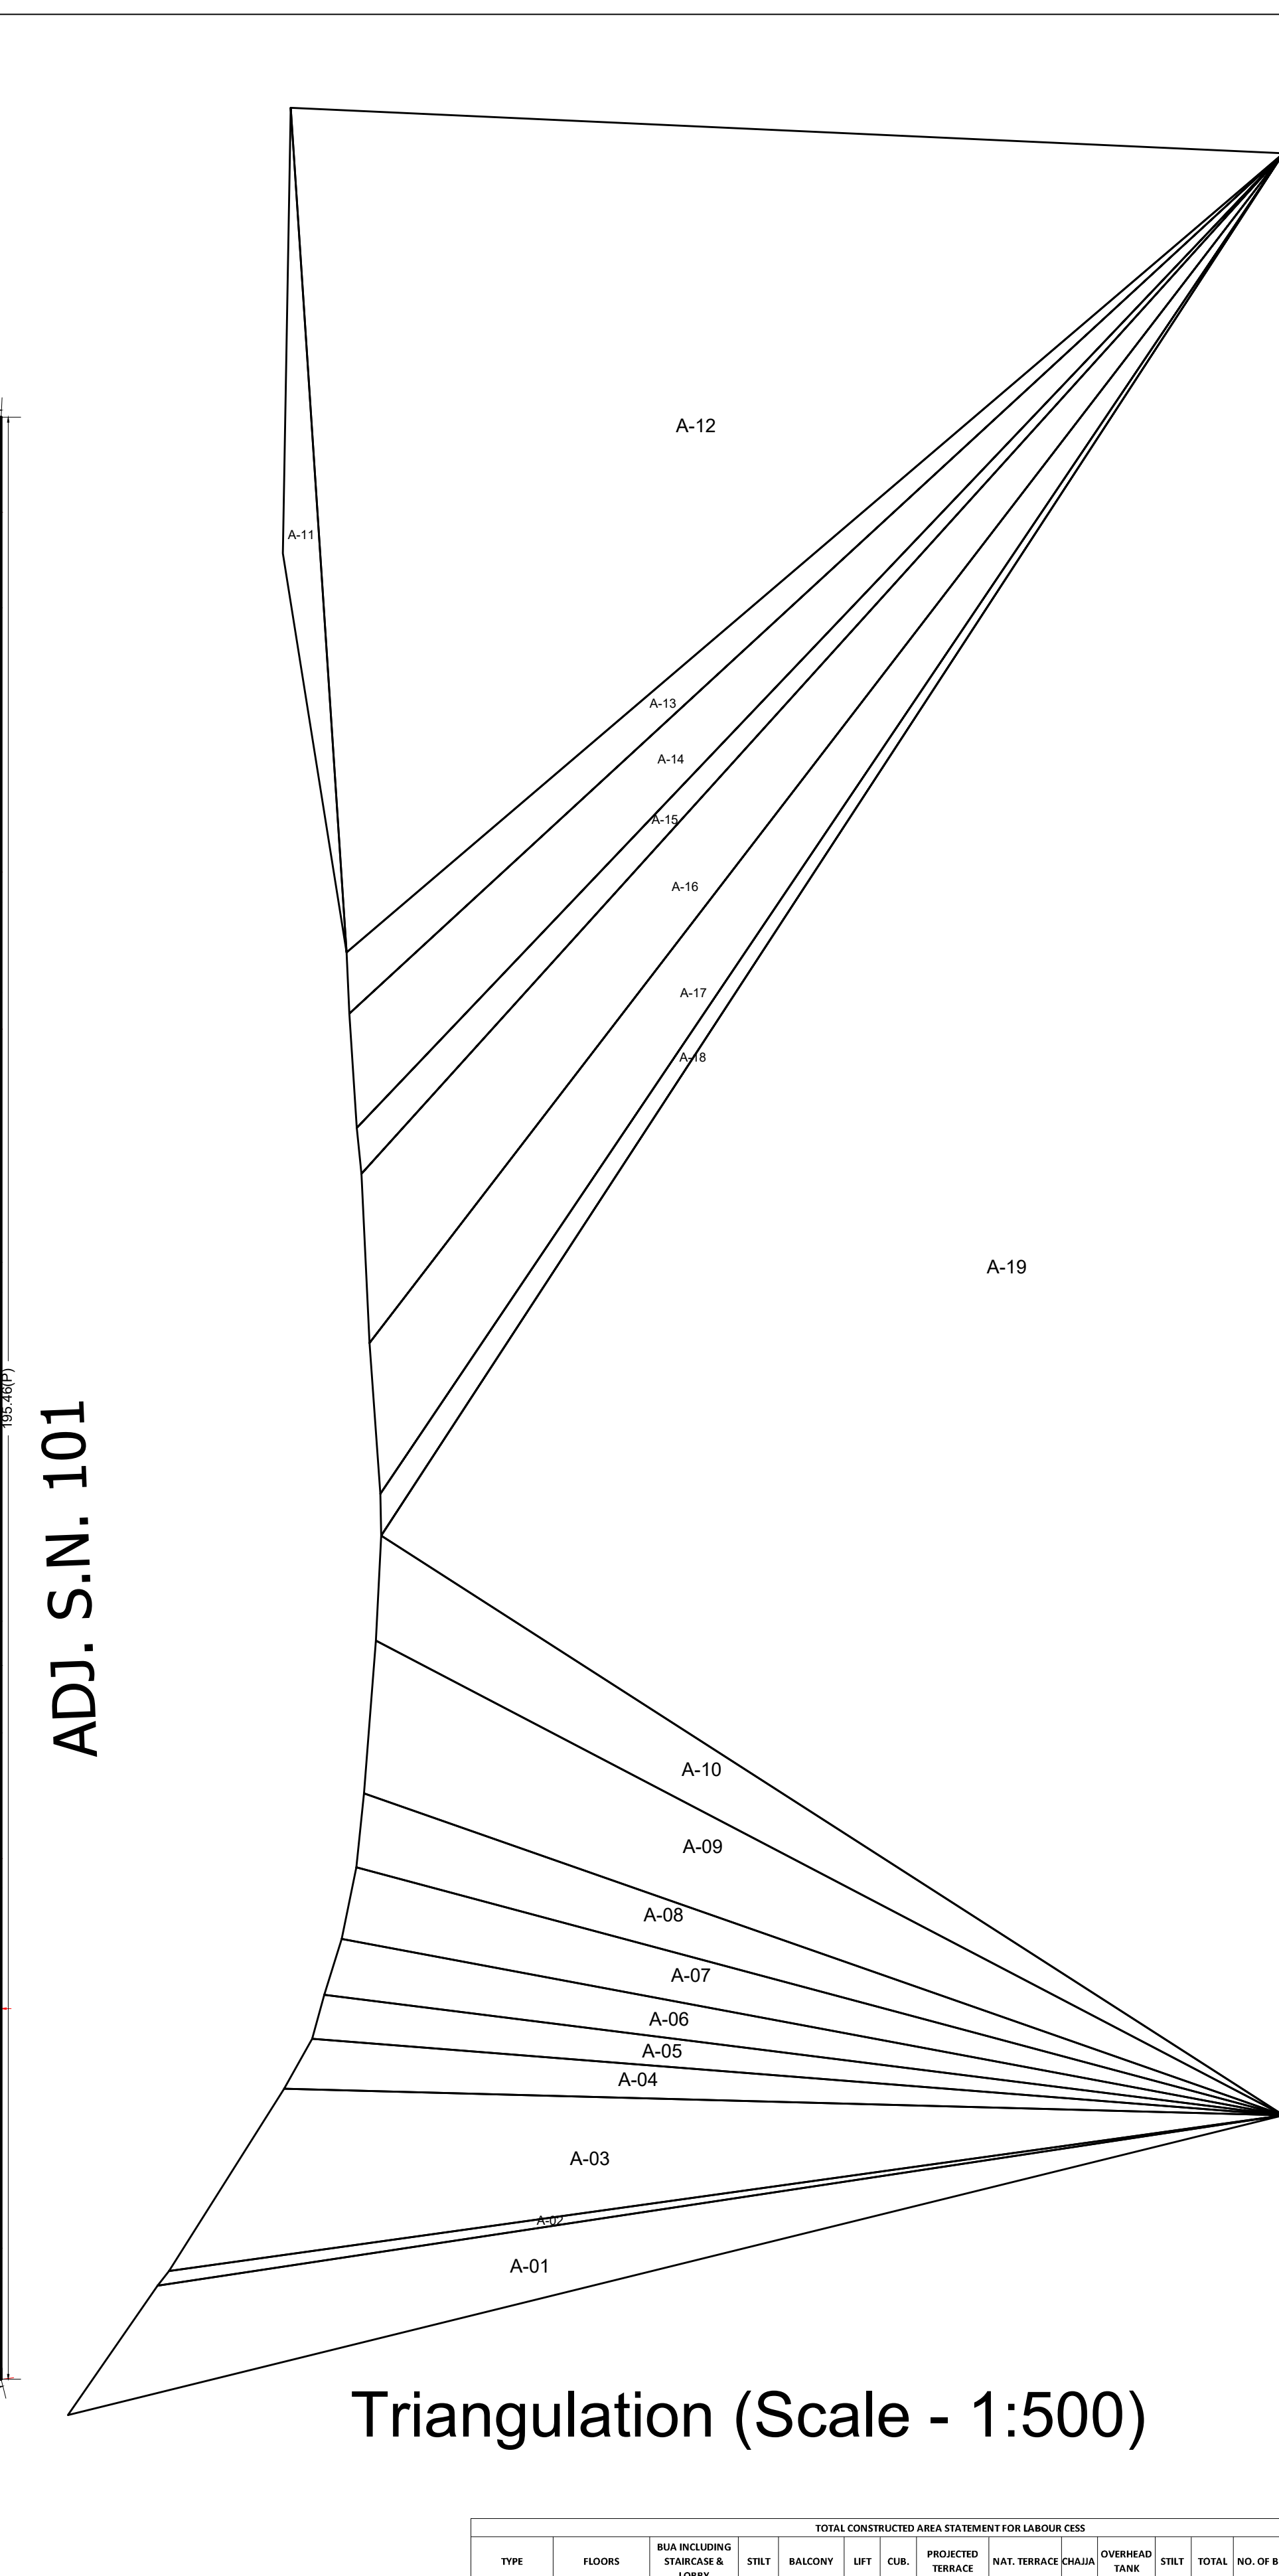

BUILDING- 1

PROJECT TYPE - Building Development

SEAL OF APPROVAL

AUTH_SIGN_1

AUTH_SIGN_2

AUTH_SIGN_3

BUILDING: 1 (BUILDING)

SECTION-BB'
(Scale - 1:100)

ELEVATION
(Scale - 1:100)

SECTION-EE'
(Scale - 1:100)

SECOND FLOOR PLAN-1 (BUILDING)
(Scale - 1:200)

FLOOR WISE FSI STATEMENT:

BUILDING	RESI	FSI AREA	NON RESI	BALC	PASS	STAIR	LIFT	TENE
GROUND FLOOR	0.000	213.471	0.000	30.374	26.630	7.680	0	0
FIRST FLOOR	0.000	465.992	68.954	106.030	26.630	7.680	0	0
SECOND FLOOR	0.000	465.87	68.829	106.030	26.630	7.680	0	0
TERRACE FLOOR	0.000	0.000	0.000	0.000	0.000	26.460	0	0
Total	0.000	1145.33	137.78	242.43	79.89	49.50	0	0

SLAB AREA CALCULATIONS: 1 (BUILDING)

FLOOR	FSI AREA	VOID	SHAFT	CHOWK	R CHUTE	LIFT	BALCONY	TERRACE	SUB-STR	PARKING	PODIUM	TOWER	PASSAGE	REFUGE	TOTAL SLAB AREA
TERRACE FLOOR	0.00	0.00	0.00	0.00	0.00	0.00	113.54	0.00	0.00	0.00	0.00	0.00	0.00	0.00	113.54
SECOND FLOOR	630.23	225.51	0.00	0.00	0.00	7.68	61.89	0.00	0.00	0.00	0.00	0.00	0.00	0.00	458.93
FIRST FLOOR	630.23	225.51	0.00	0.00	0.00	7.68	60.71	0.00	0.00	0.00	0.00	0.00	0.00	0.00	457.75
GROUND FLOOR	226.34	5.19	0.00	0.00	0.00	7.68	0.00	0.00	0.00	0.00	0.00	0.00	0.00	0.00	213.47
Total	1486.80	456.21	0.00	0.00	0.00	23.04	122.60	113.54	0.00	0.00	0.00	0.00	0.00	0.00	1243.69

SECTION

TERRACE FLOOR PLAN
(Scale - 1:100)

2M WIDE PASSAGE

SECOND FLOOR PLAN
(Scale - 1:100)

GROUND FLOOR PLAN-1 (BUILDING)
(Scale - 1:200)

FIRST FLOOR PLAN-1 (BUILDING)
(Scale - 1:200)

FLOOR WISE CARPET AREA : 1 (BUILDING)

FLOOR	CARP. NAME	CARP. USE	CARP. AREA	BAL. AREA	TOTAL AREA
FIRST FLOOR PLAN	ROOM-1	Use	18.64	0.00	18.64
	ROOM-2	Use	18.64	0.00	18.64
	ROOM-3	Use	18.64	0.00	18.64
	ROOM-4	Use	18.64	0.00	18.64
	LIBRARY	Use	21.94	0.00	21.94
	ROOM-5	Use	16.92	0.00	16.92
	ROOM-7	Use	18.64	0.00	18.64
	ROOM-6	Use	18.64	0.00	18.64
	ROOM-8	Use	16.40	0.00	16.40
	DINING	Use	63.36	0.00	63.36
	CONVENIENCE AREA	Use	108.75	0.00	108.75
	ROOM-17	Use	18.64	0.00	18.64
SECOND FLOOR PLAN	ROOM-18	Use	18.64	0.00	18.64
	ROOM-19	Use	18.64	0.00	18.64
	ROOM-20	Use	18.64	0.00	18.64
	ROOM-16	Use	21.94	0.00	21.94
	ROOM-15	Use	16.92	0.00	16.92
	ROOM-14	Use	18.64	0.00	18.64
	ROOM-13	Use	18.64	0.00	18.64
	ROOM-12	Use	16.40	0.00	16.40
	ROOM-11	Use	18.64	0.00	18.64
	ROOM-10	Use	24.94	0.00	24.94
	ROOM-9	Use	18.64	0.00	18.64
	ROOM-8	Use	18.64	0.00	18.64

SCHEDULE OF OPENING: 1 (BUILDING)

NAME	LENGTH	HEIGHT	NOS.
D1	0.80	2.10	25
D1	0.90	2.10	01
D	2.10	2.10	01
D	1.00	2.10	21
D	1.05	2.10	01
LD	1.30	2.10	02
D	2.00	2.10	01

OWNER'S NAME & SIGN :

Arand Nilayam Senior Citizen

Home through its Chairman Mr.

Arundhan Venkateshwarra Gupta

Arundhan Venkateshwarra Gupta

PERMIT NO

INWARD NO

KEY NO

DATE

PERMIT NO

INWARD NO

KEY NO

DATE

ADTRIGAD/444

2025/002/Arundhan




SCALE

1:100

SHEET NO

7

BUILDING- 5

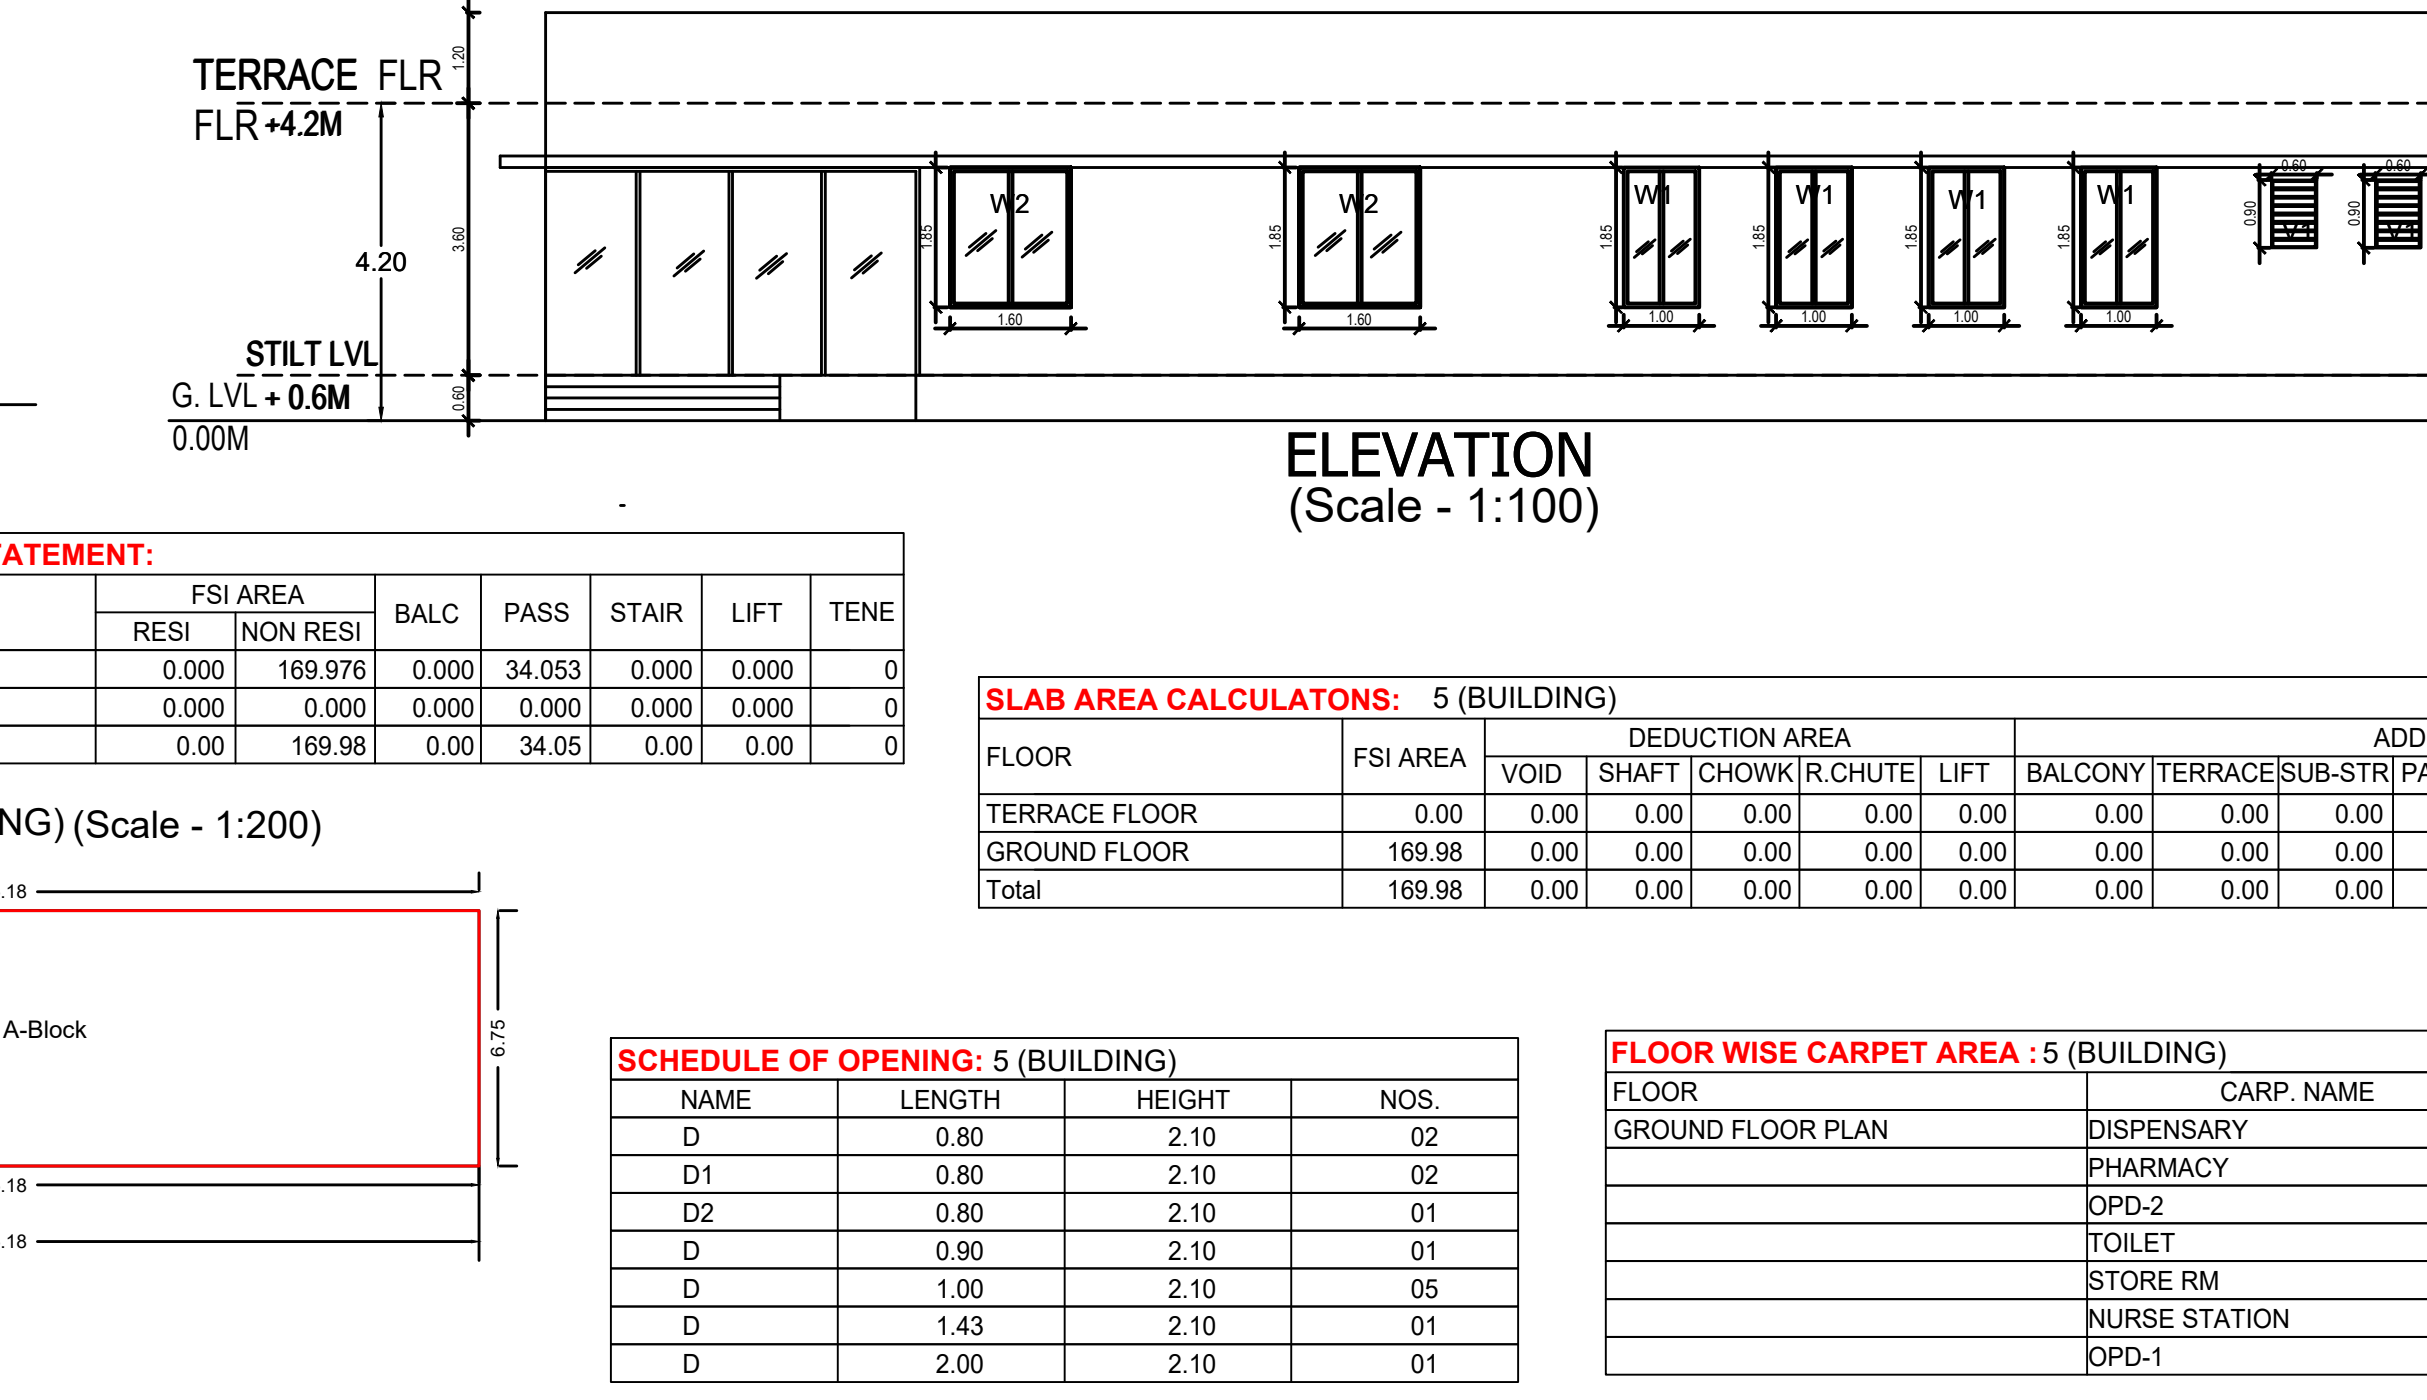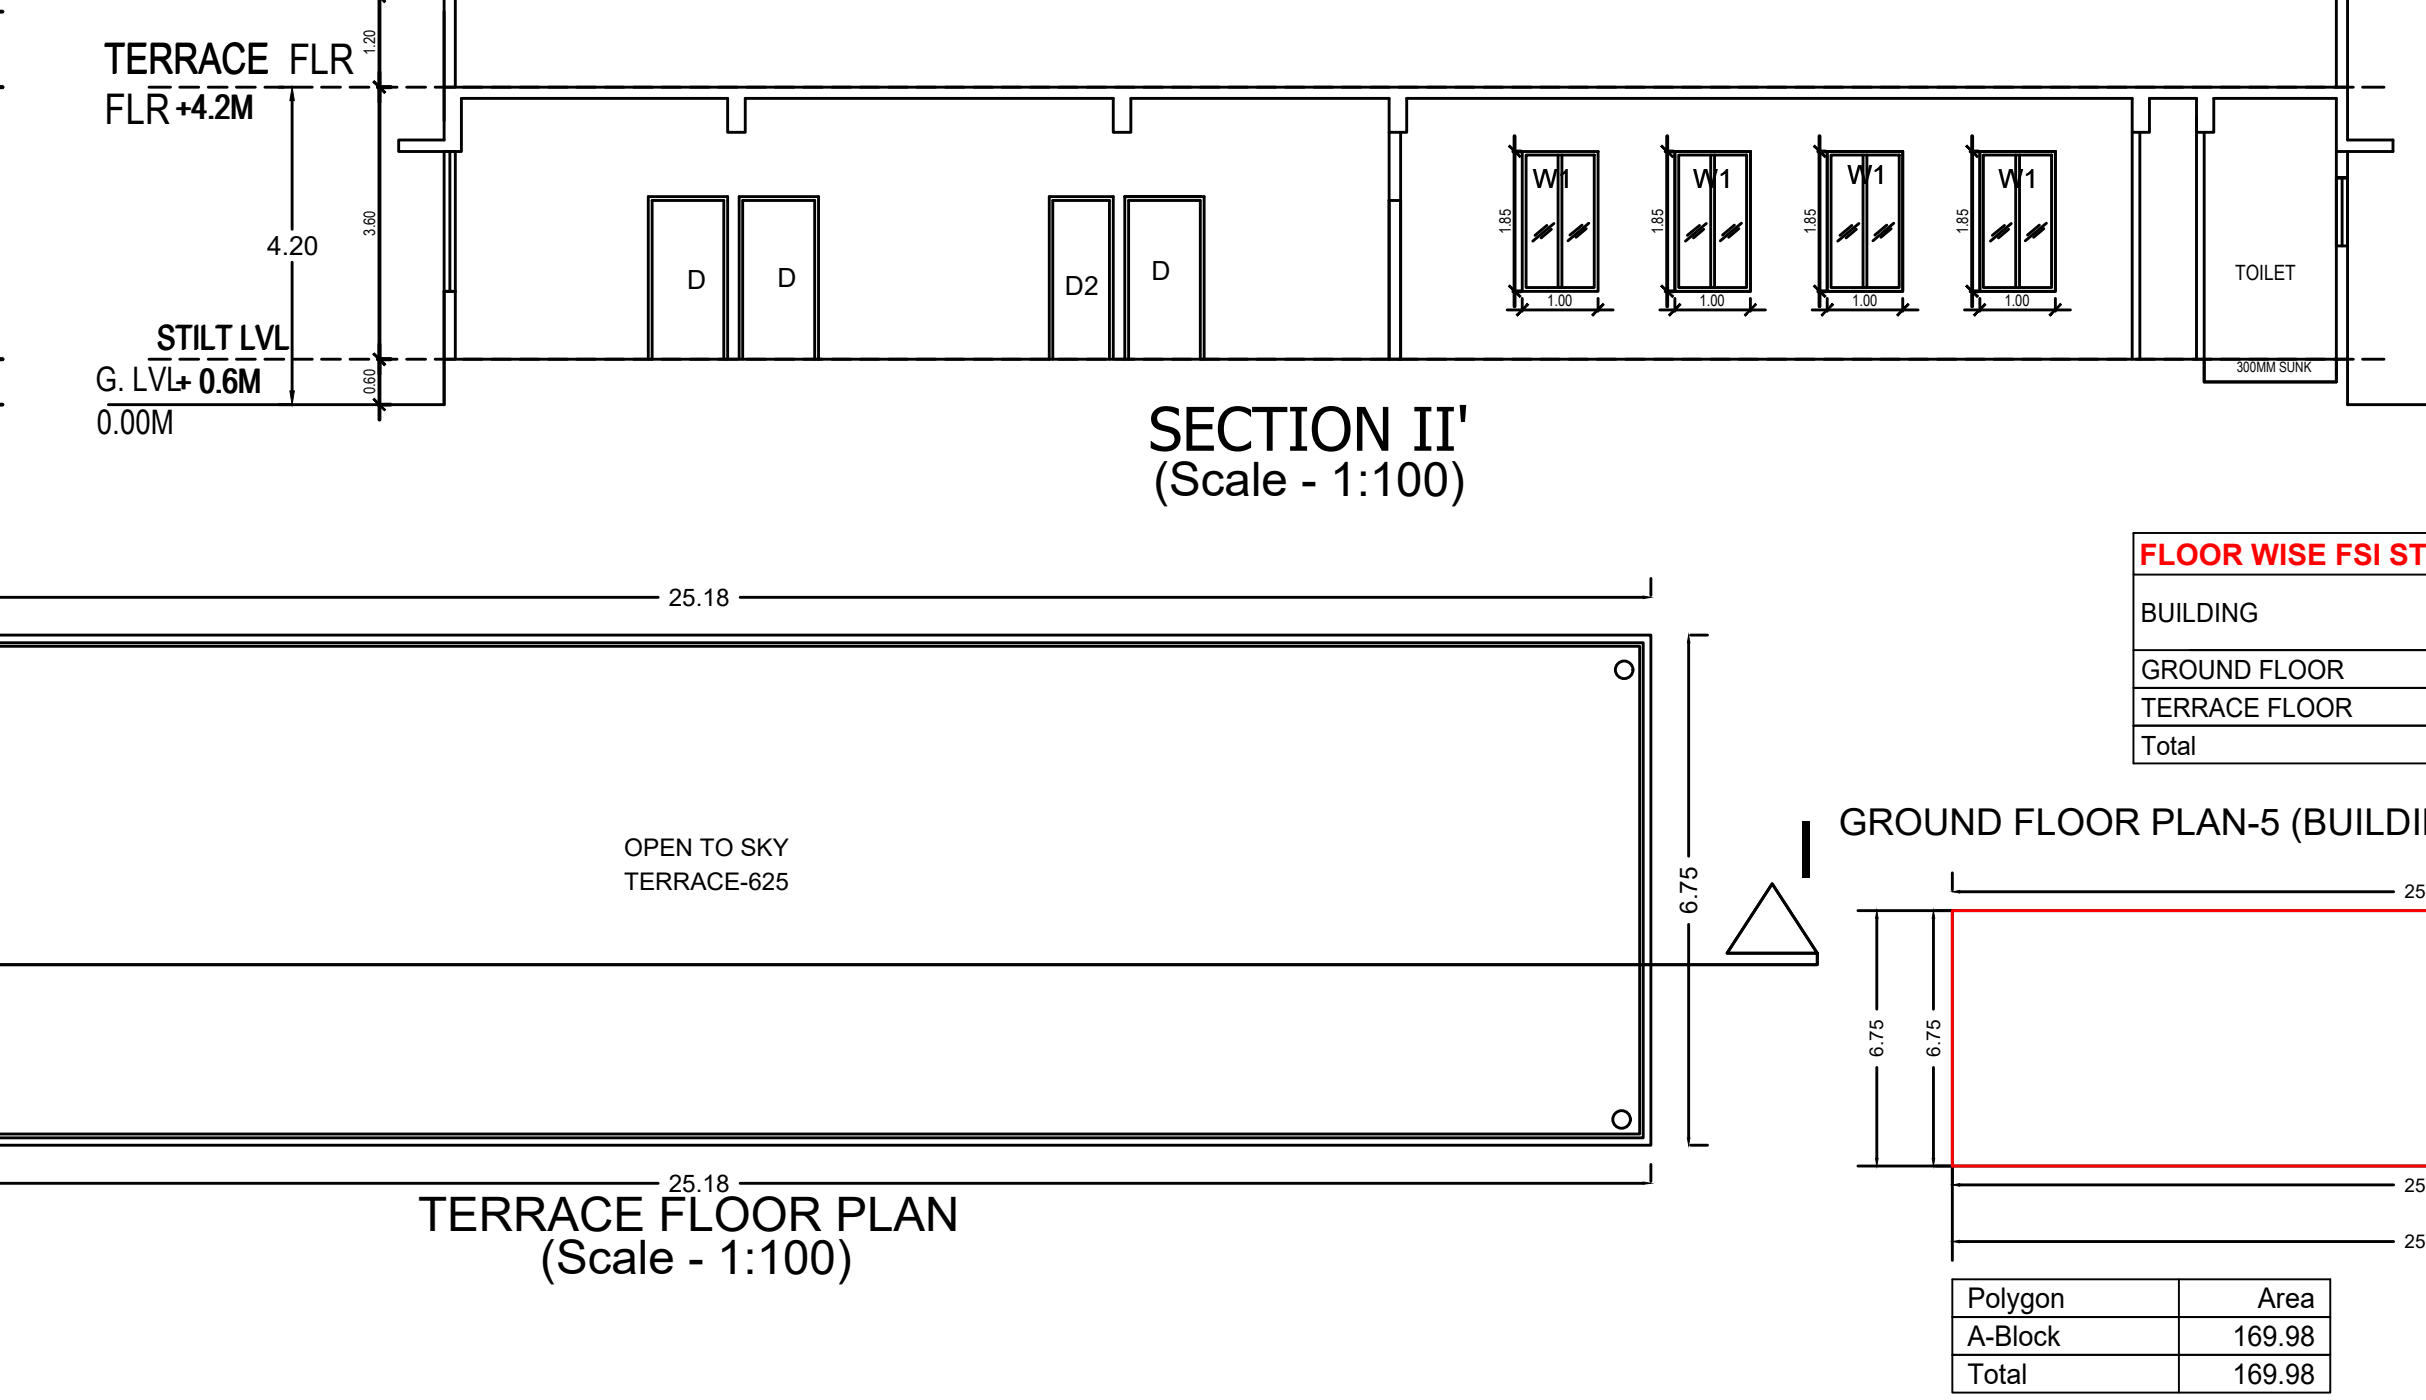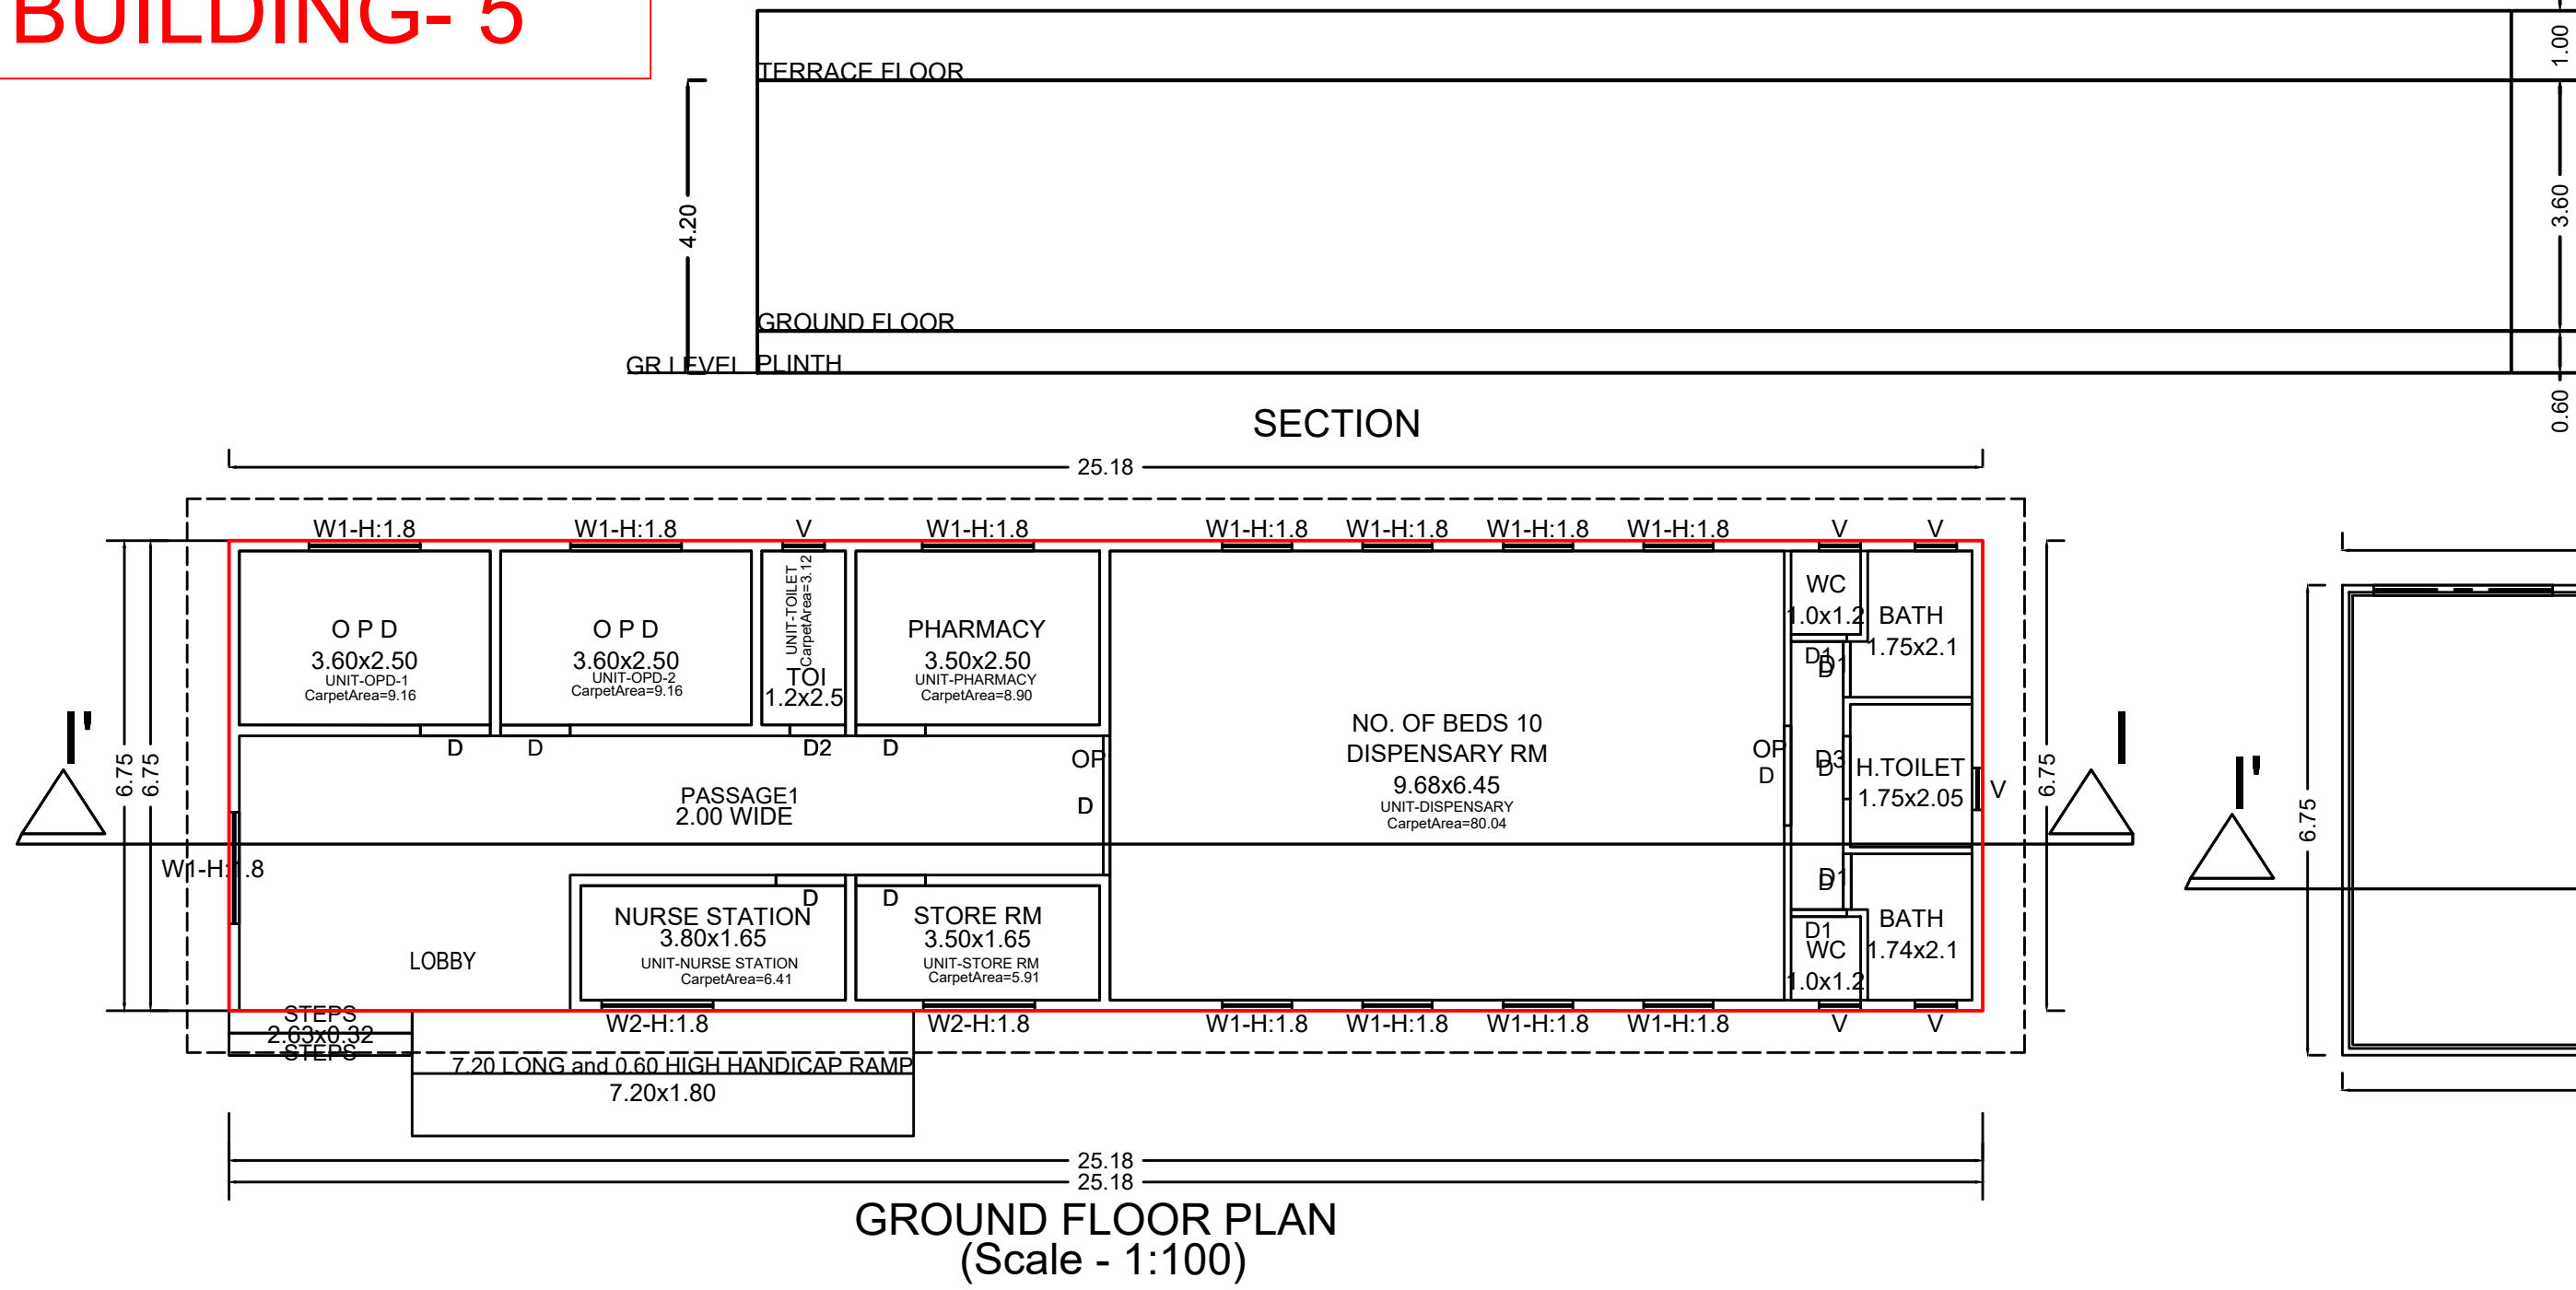

FLOOR WISE FSI STATEMENT:

BUILDING	FSI AREA		BALC	PASS	STAIR	LIFT	TENE
	RESI	NON RESI					
GROUND FLOOR	0.000	169.975	0.000	34.053	0.000	0.000	0
TERRACE FLOOR	0.000	0.000	0.000	0.000	0.000	0.000	0
Total	0.000	169.98	0.000	34.053	0.000	0.000	0

SLAB AREA CALCULATIONS: 5 (BUILDING)

FLOOR	FSI AREA	VOID	SHAFT	CHOWK	R.CHUTE	LIFT	BALCONY	TERRACE	SUB-STR	PARKING	PODIUM	TOWER	PASSAGE	REFUGE	TOTAL SLAB AREA
TERRACE FLOOR	0.00	0.00	0.00	0.00	0.00	0.00	0.00	0.00	0.00	0.00	0.00	0.00	0.00	0.00	0.00
GROUND FLOOR	169.98	0.00	0.00	0.00	0.00	0.00	0.00	0.00	0.00	0.00	0.00	0.00	0.00	0.00	169.98
Total	169.98	0.00	0.00	0.00	0.00	0.00	0.00	0.00	0.00	0.00	0.00	0.00	0.00	0.00	169.98




SCHEDULE OF OPENING: 5 (BUILDING)

NAME	LENGTH	HEIGHT	NOS.
D	0.80	2.10	02
D1	0.80	2.10	02
D2	0.80	2.10	01
D	0.90	2.10	01
D	1.00	2.10	05
D	1.43	2.10	01
D	2.00	2.10	01

FLOOR WISE CARPET AREA : 5 (BUILDING)

FLOOR	CARP. NAME	CARP. USE	CARP. AREA	BAL. AREA	TOTAL AREA
GROUND FLOOR PLAN	DISPENSARY	Use	80.04	0.00	80.04
	PHARMACY	Use	9.90	0.00	9.90
	OPD-2	Use	9.16	0.00	9.16
	TOILET	Use	3.12	0.00	3.12
	STORE RM	Use	5.91	0.00	5.91
	NURSE STATION	Use	6.41	0.00	6.41
	OPD-1	Use	9.15	0.00	9.15

BUILDING- 2A

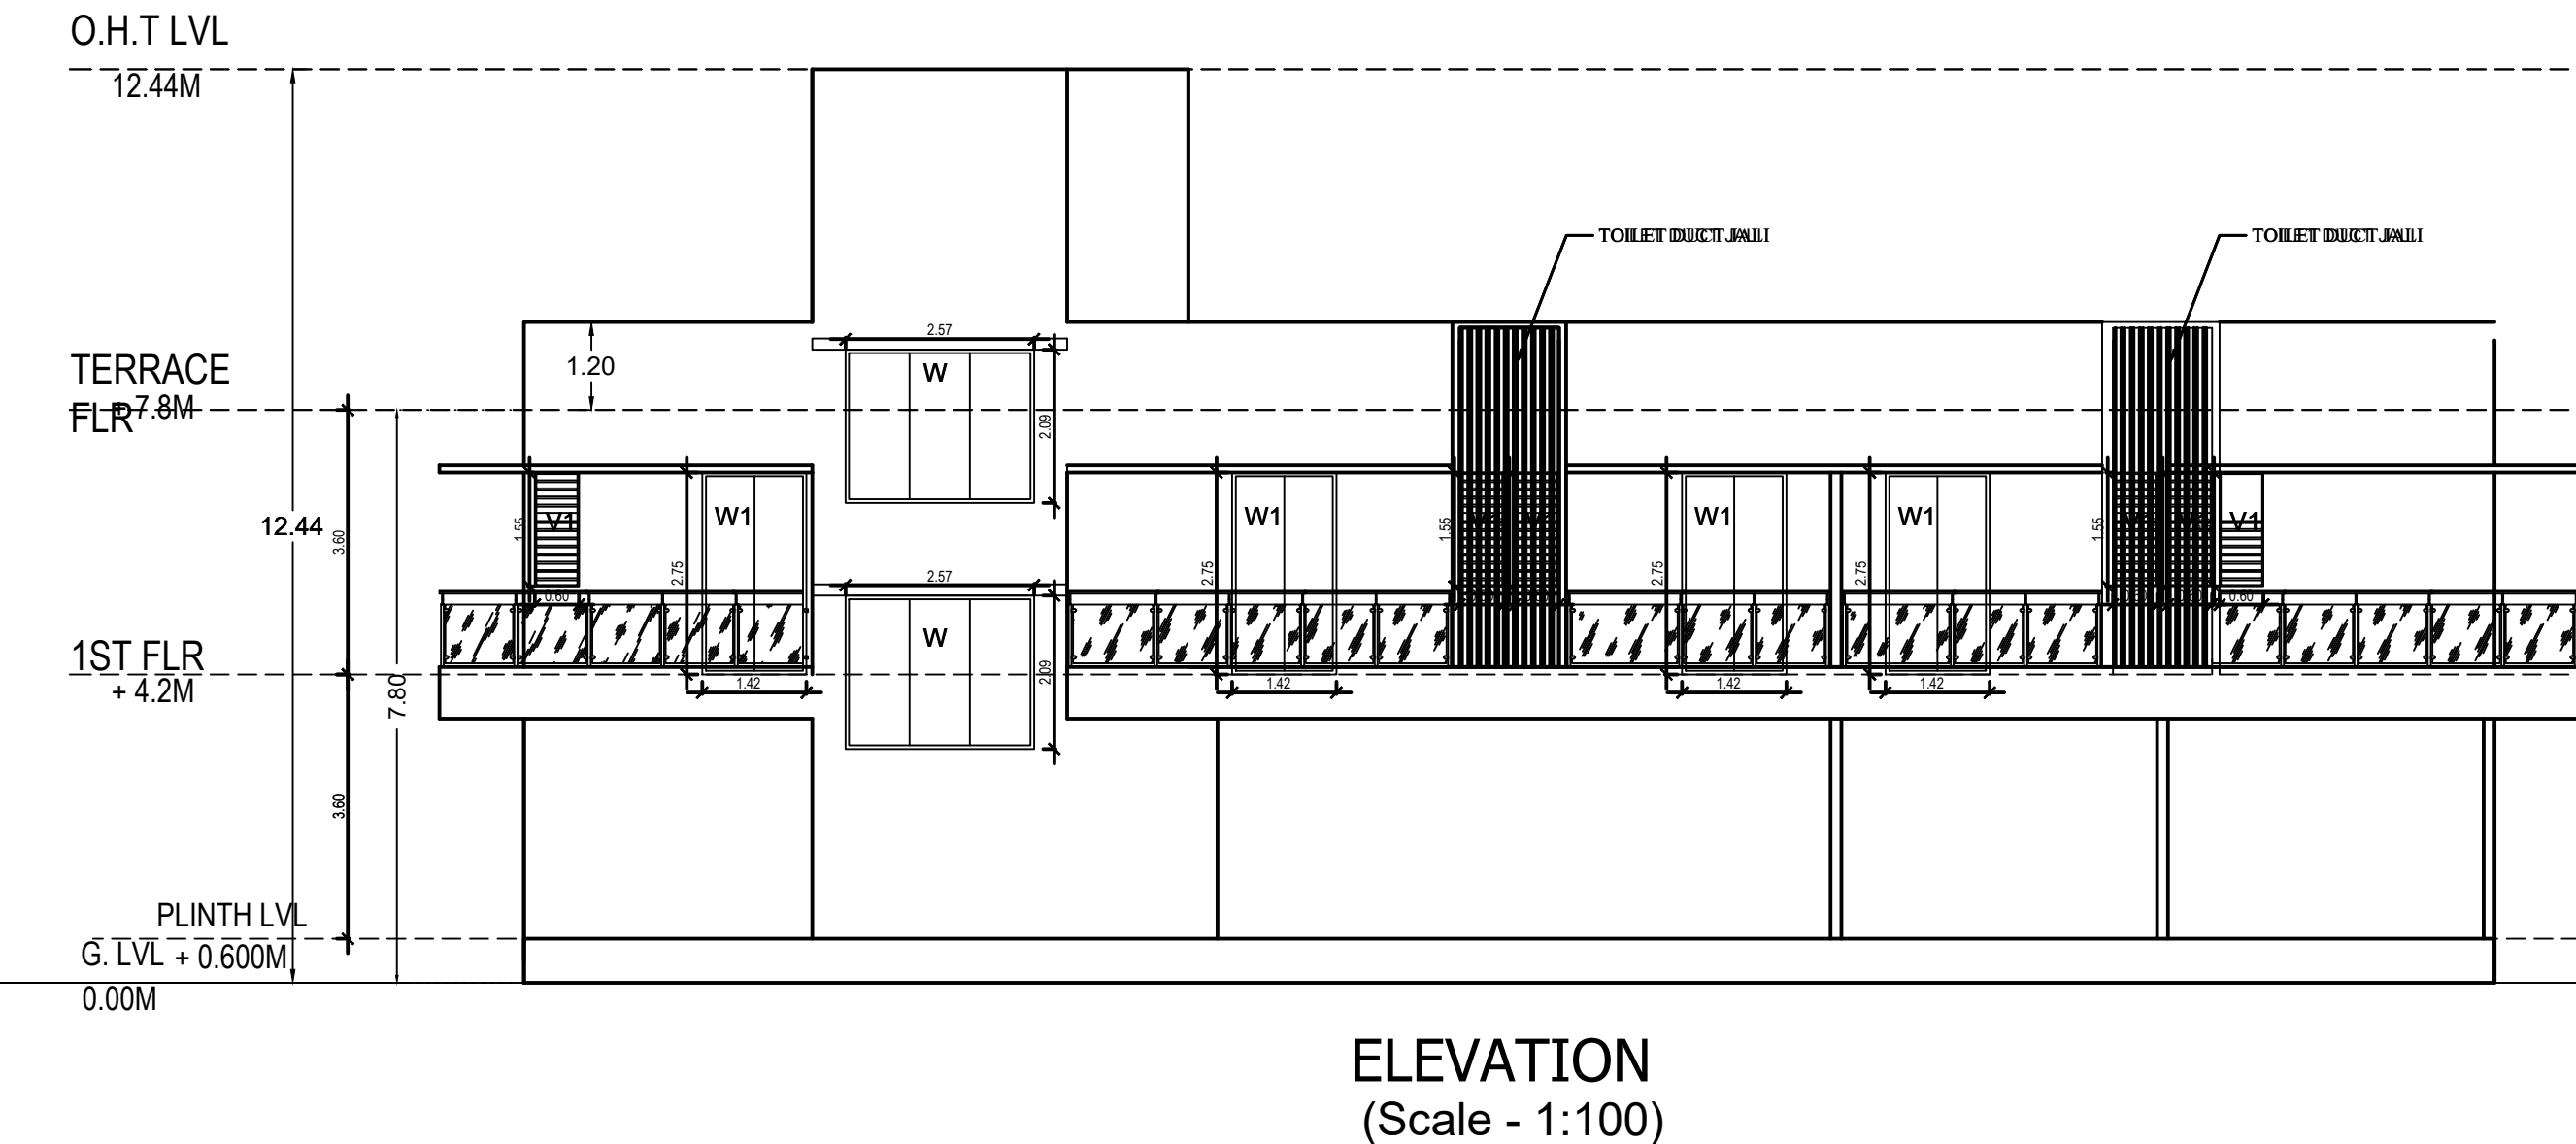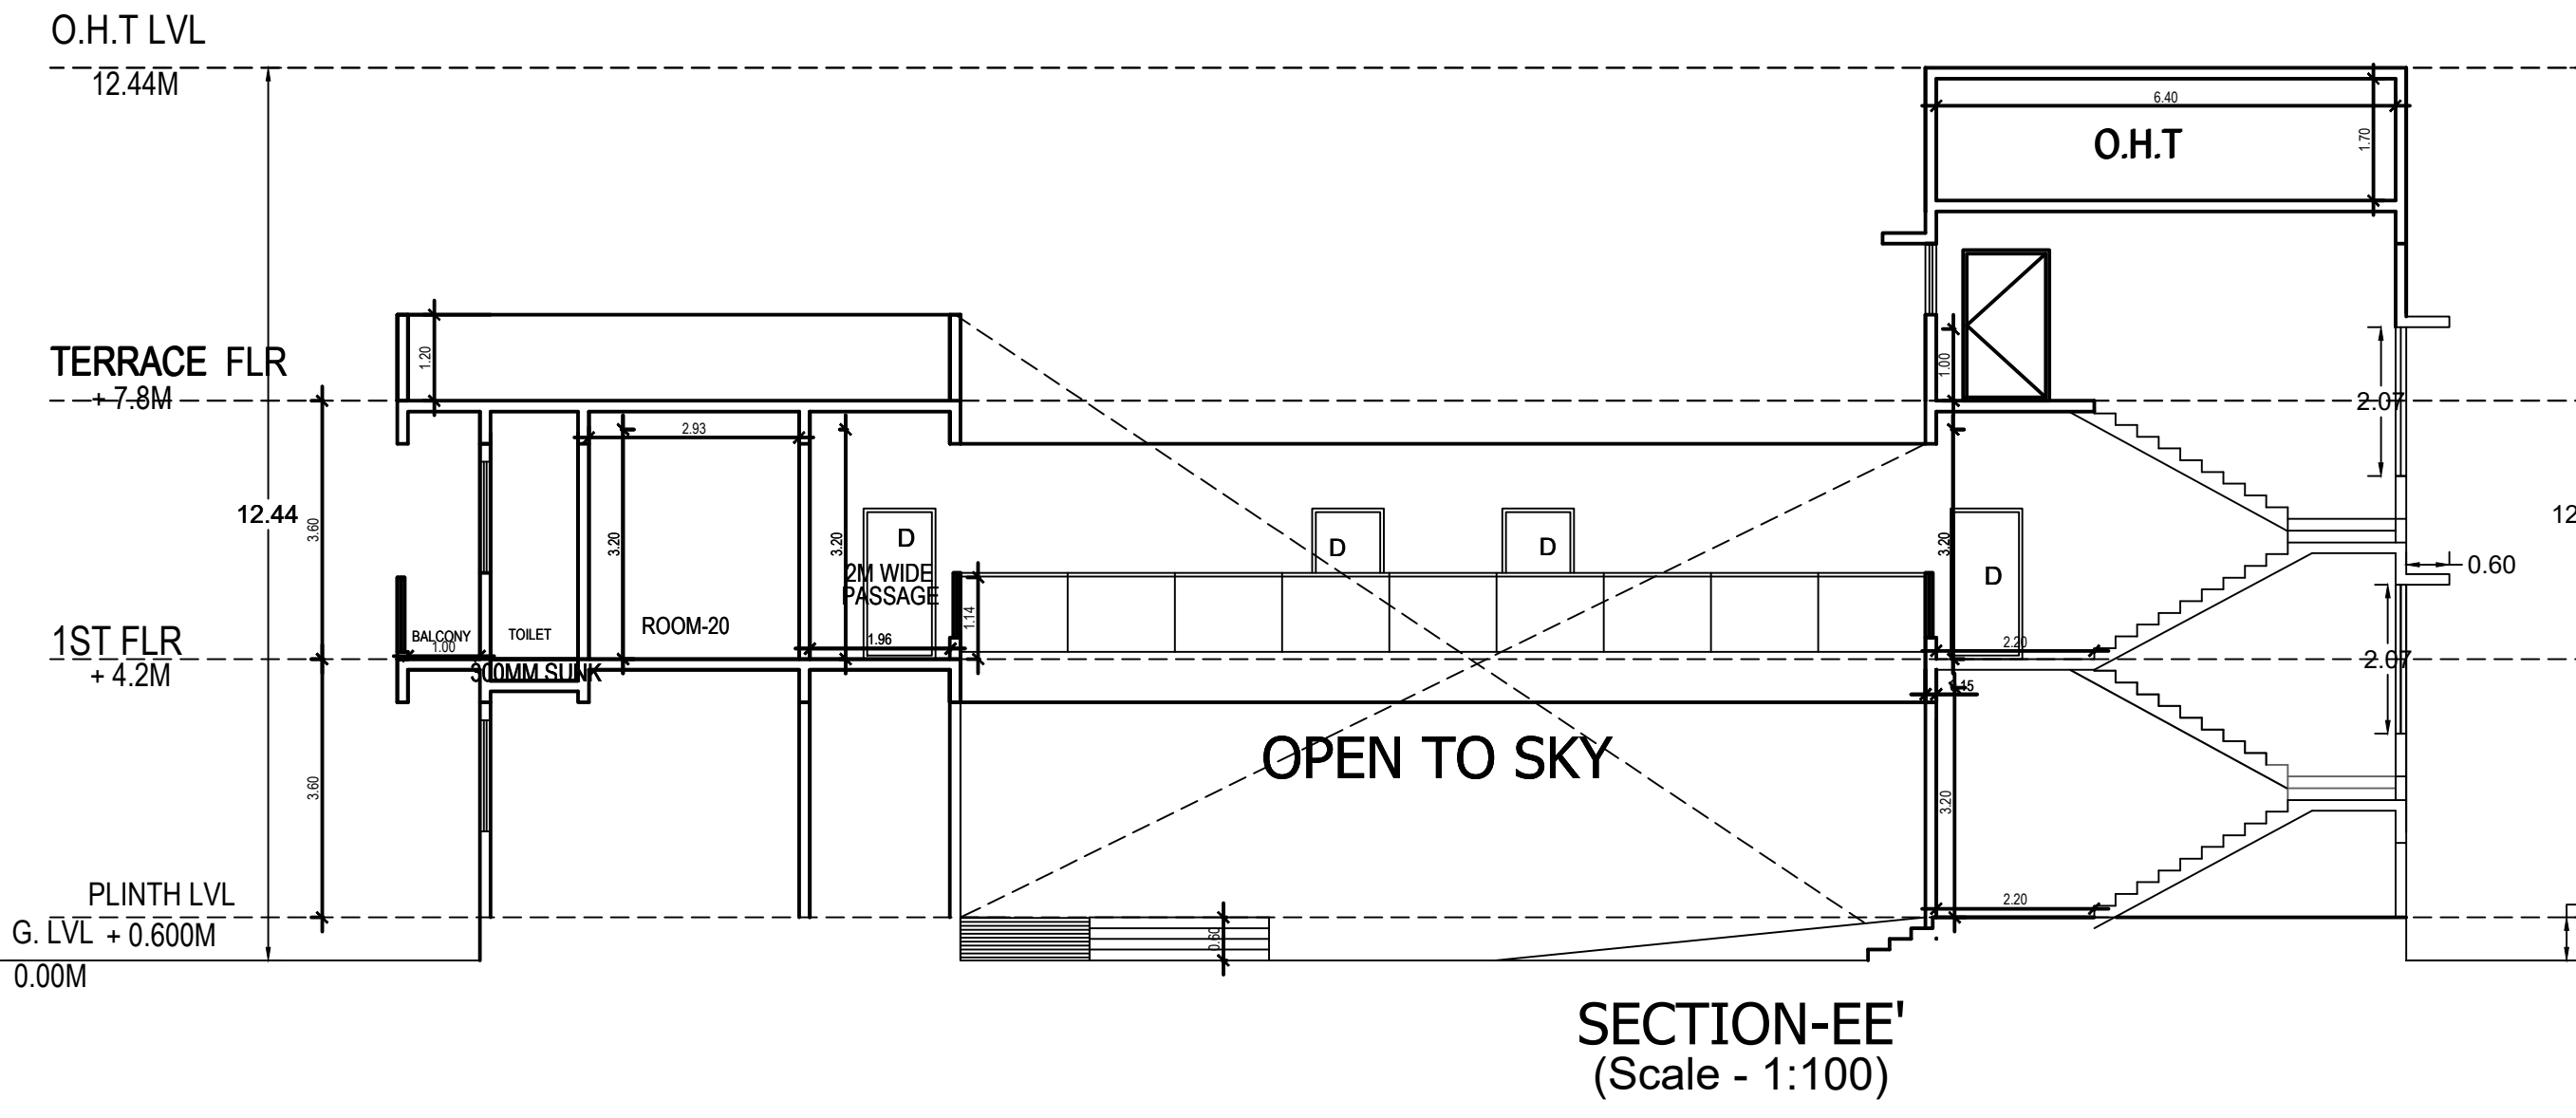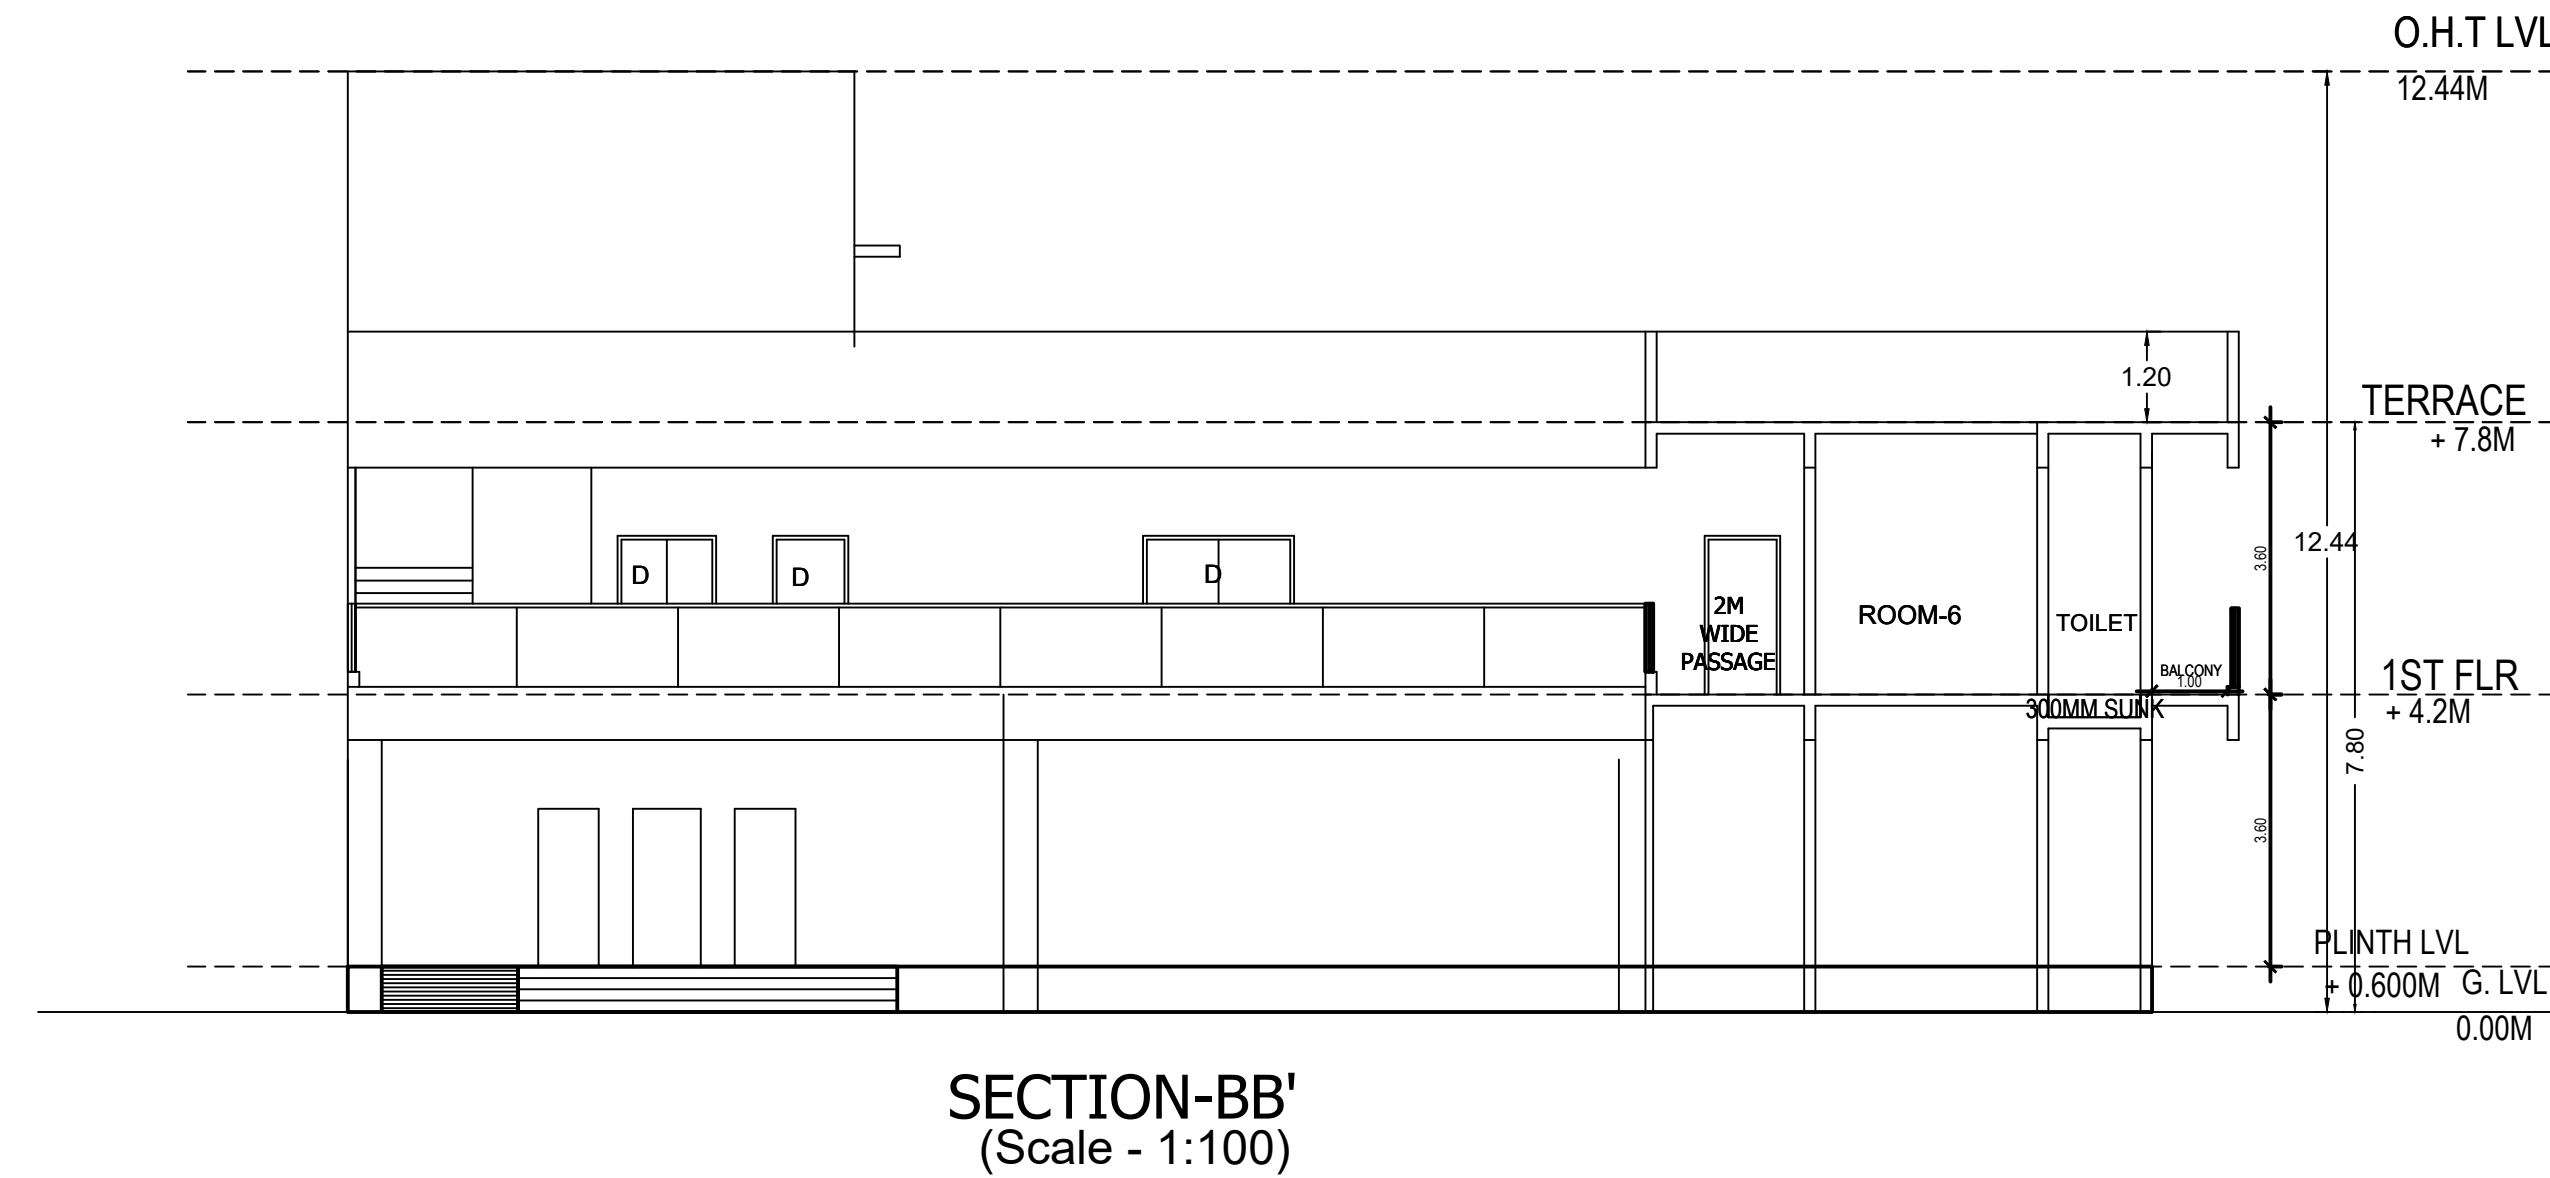


SLAB AREA CALCULATIONS: 2 (BUILDING)

FLOOR	FSI AREA	VOID	SHAFT	CHOWK	R.CHUTE	LIFT	BALCONY	TERRACE	SUB-STR	PARKING	PODIUM	TOWER	PASSAGE	REFUGE	TOTAL SLAB AREA
TERRACE FLOOR	0.00	0.00	0.00	0.00	0.00	0.00	0.00	113.54	0.00	0.00	0.00	0.00	0.00	0.00	113.54
FIRST FLOOR	630.23	225.51	0.00	0.00	0.00	7.68	60.71	0.00	0.00	0.00	0.00	0.00	0.00	0.00	457.75
GROUND FLOOR	111.67	5.19	0.00	0.00	0.00	7.68	0.00	0.00	0.00	0.00	0.00	0.00	0.00	0.00	98.80
Total	741.90	230.70	0.00	0.00	0.00	15.36	60.71	113.54	0.00	0.00	0.00	0.00	0.00	0.00	670.09

FLOOR WISE CARPET AREA : 2 (BUILDING)

FLOOR	CARP. NAME	CARP. USE	CARP. AREA	BAL. AREA	TOTAL AREA
FIRST FLOOR PLAN	ROOM-01	Use	18.64	0.00	18.64
	ROOM-03	Use	18.64	0.00	18.64
	ROOM-02	Use	18.64	0.00	18.64
	ROOM-01	Use	18.64	0.00	18.64
	LIBRARY	Use	21.94	0.00	21.94
	ROOM-05	Use	18.64	0.00	18.64
	ROOM-07	Use	18.64	0.00	18.64
	ROOM-06	Use	18.64	0.00	18.64
	ROOM-08	Use	16.40	0.00	16.40
	DINING	Use	63.36	0.00	63.36

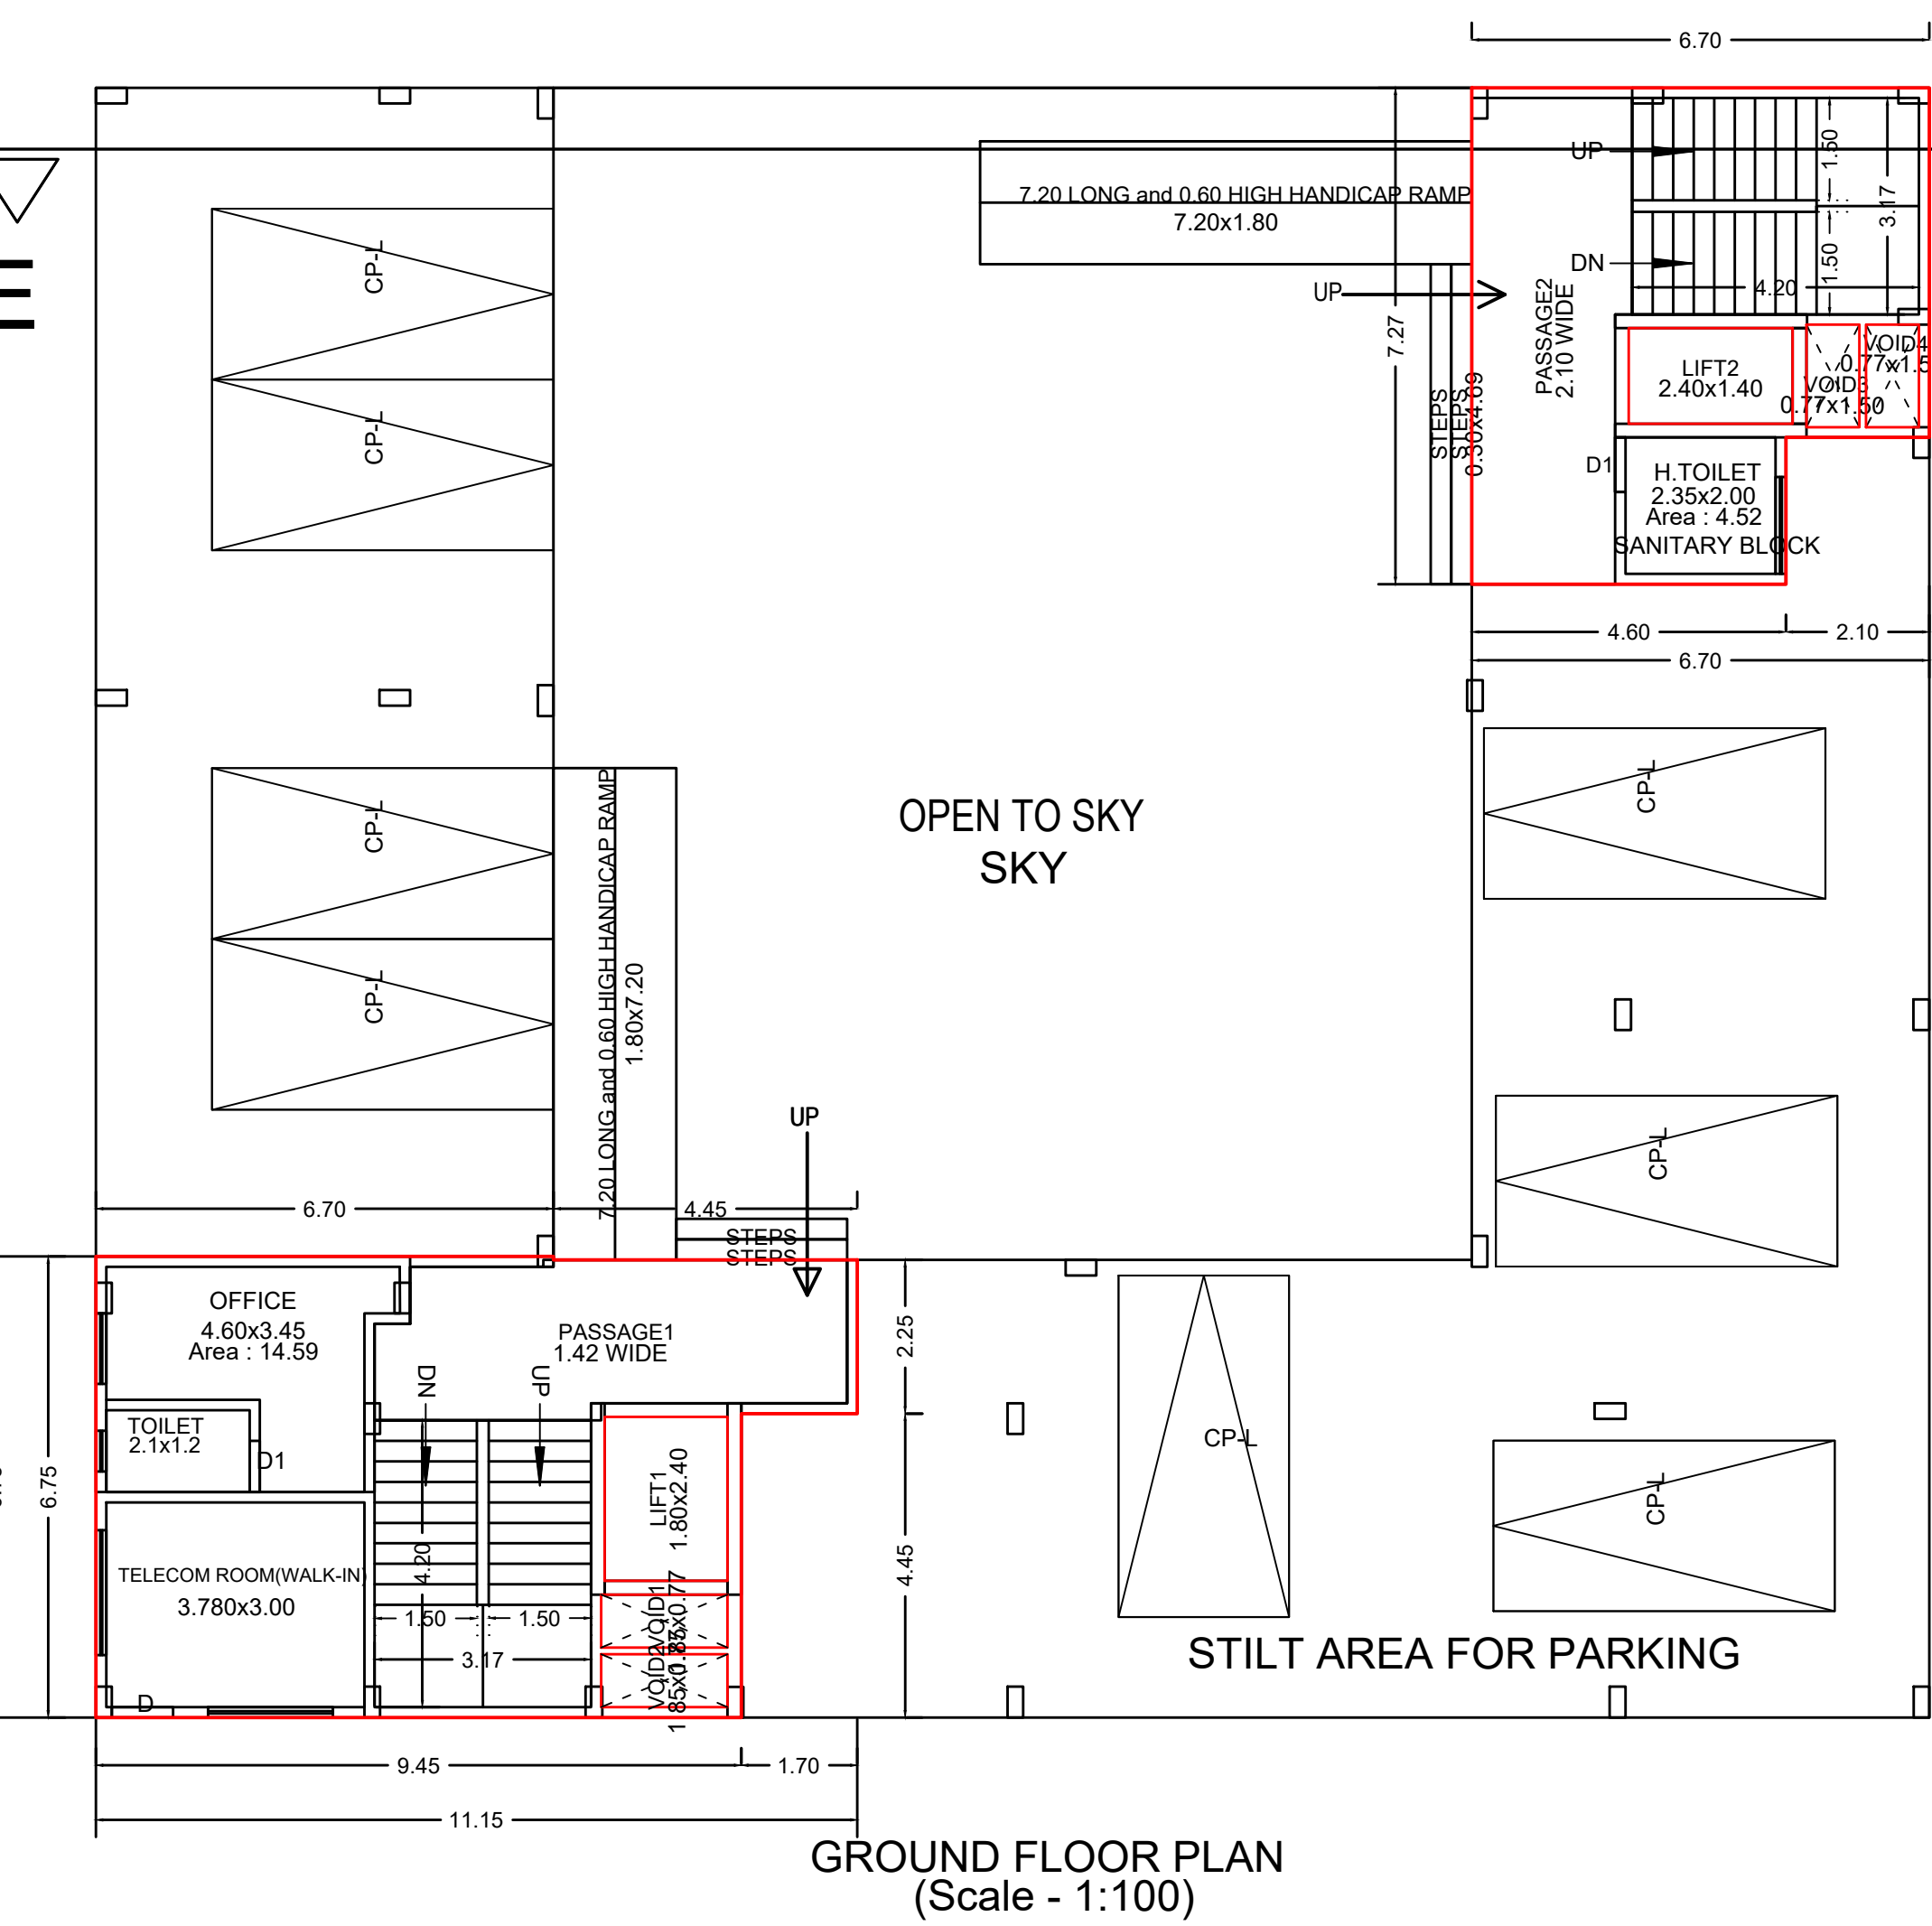


GROUND FLOOR PLAN-2 (BUILDING) (Scale - 1:200)

Polygon	Area
A-Block	48.71
O1	4.51
L1	3.36
V1	1.16
V2	1.16
Total	38.51

GROUND FLOOR PLAN-2 (BUILDING) (Scale - 1:200)


Polygon	Area
A-Block	75.26
O1	0.22
O2	7.57
V1	4.32
V2	1.43
S51	1.43
Total	60.29

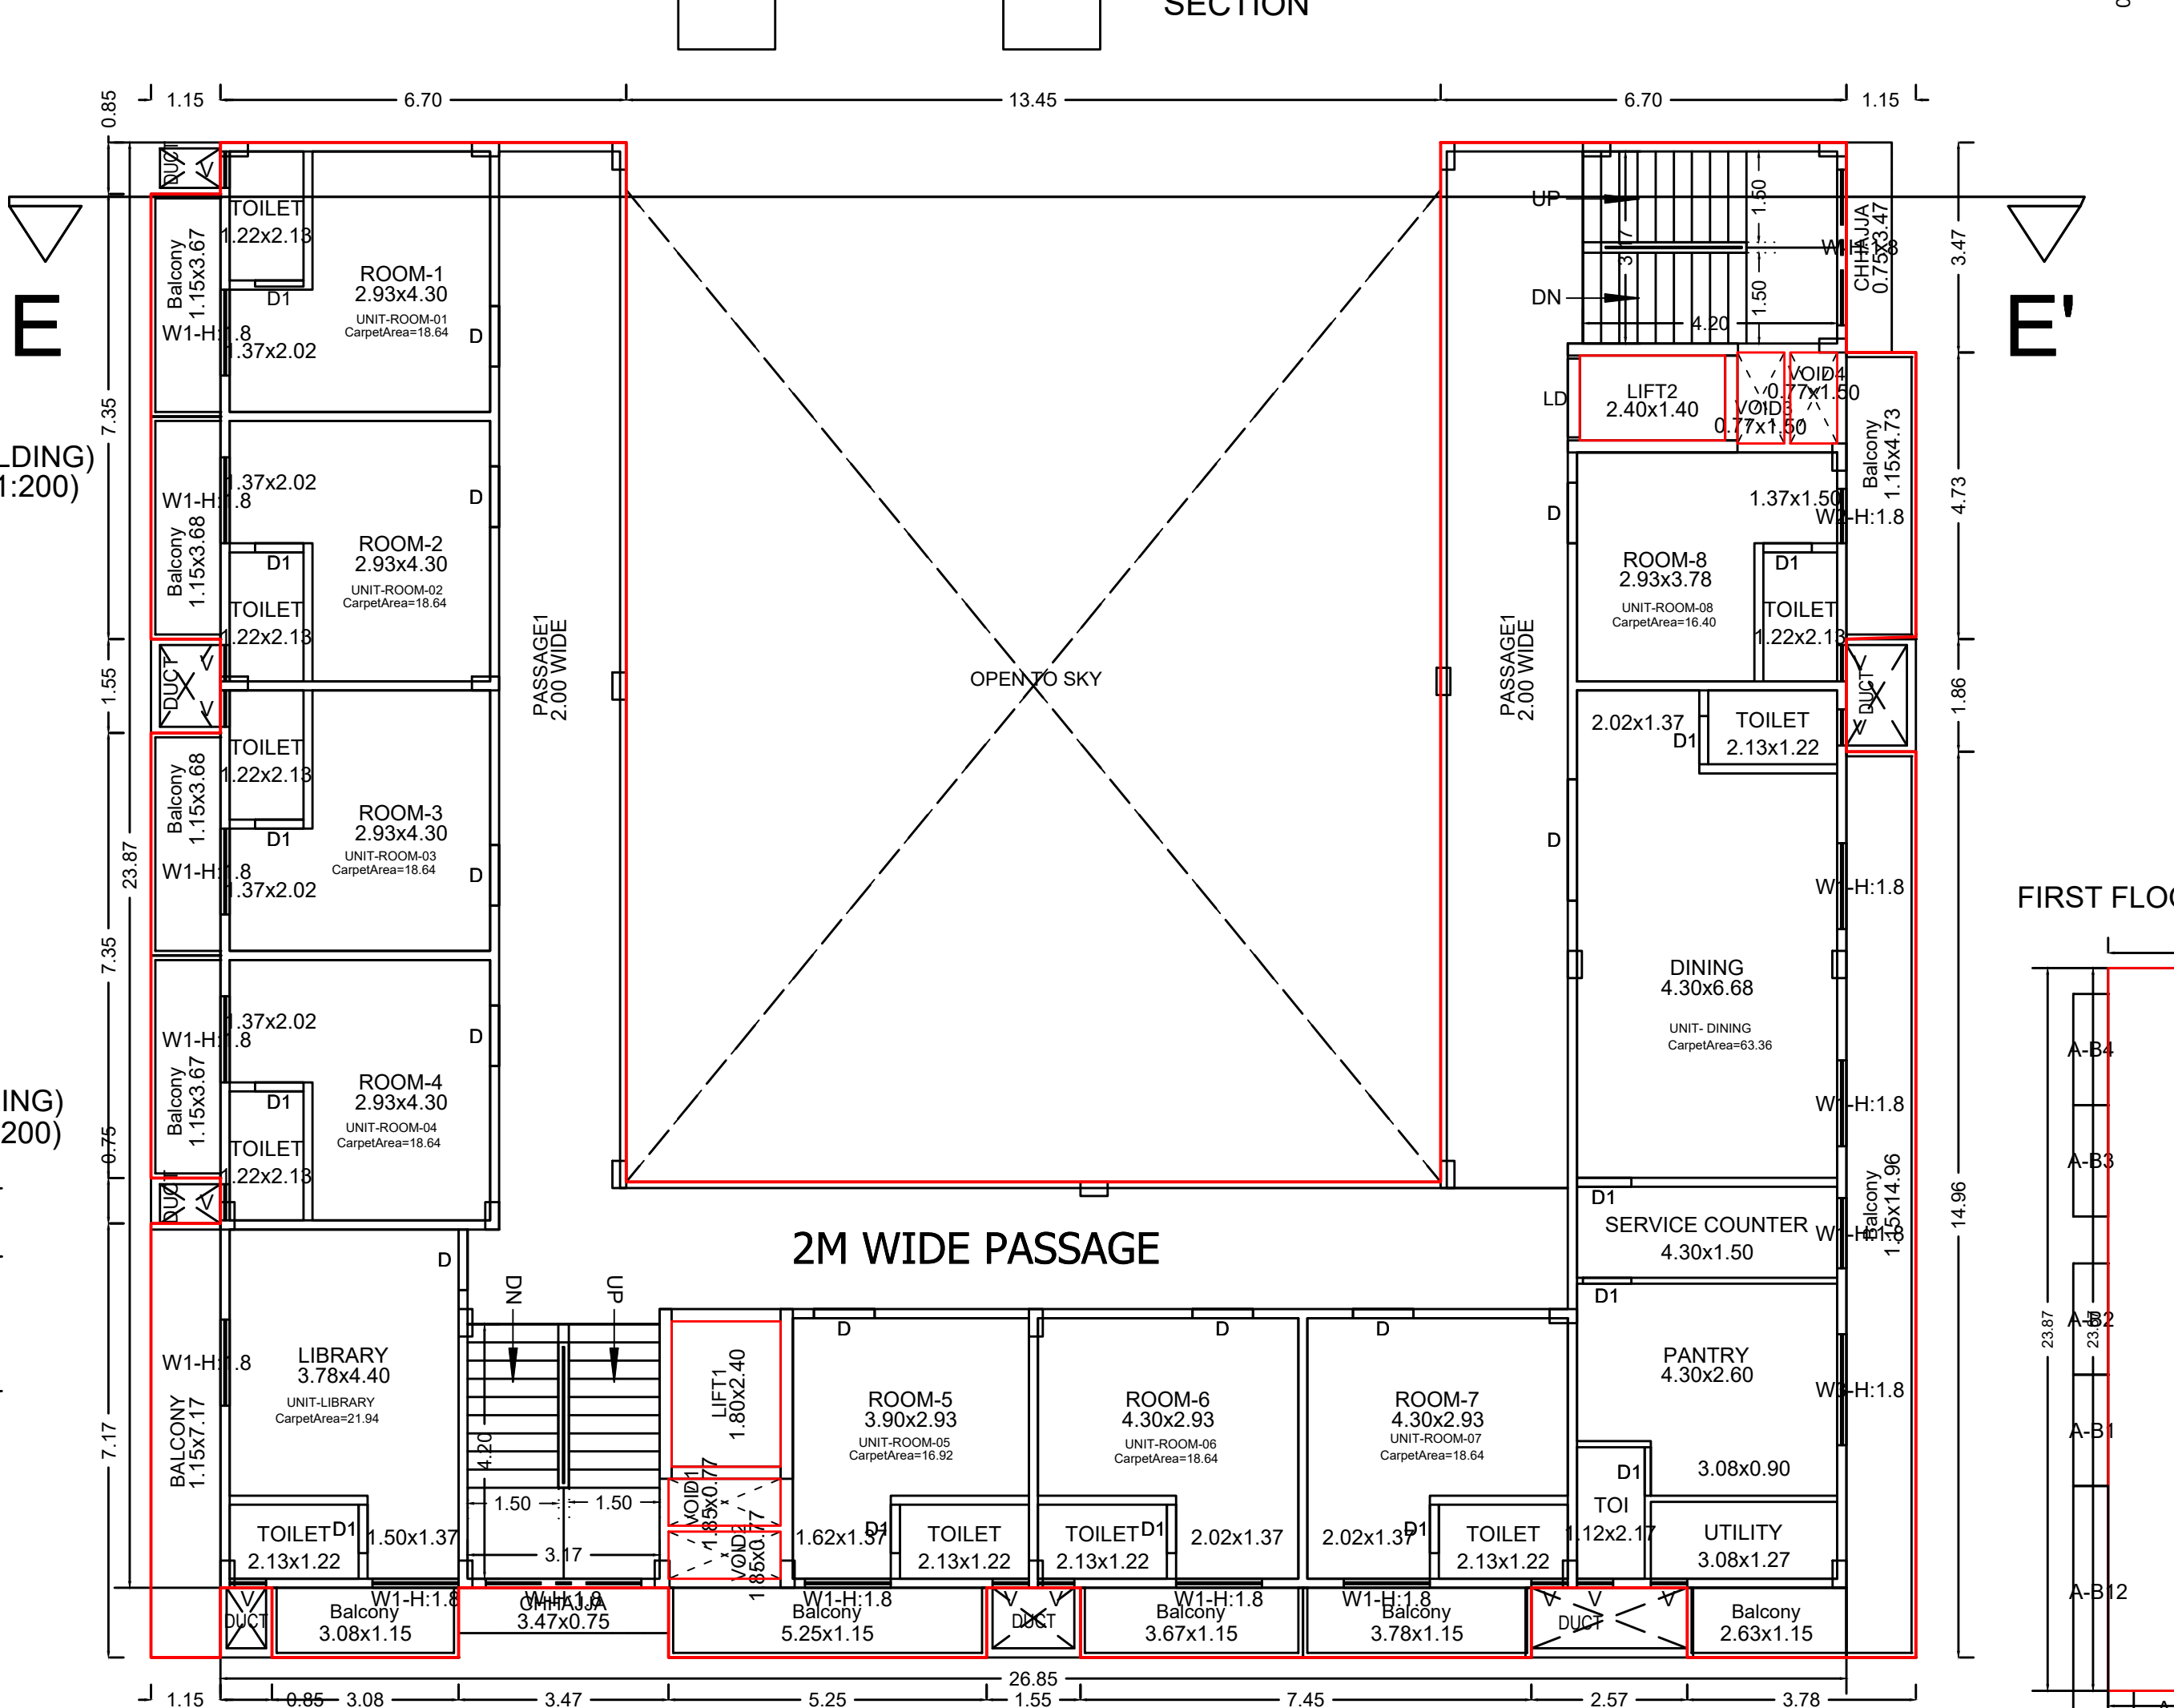

Polygon Area

Polygon	Area
A-Block	640.78
O1	10.55
L1	4.32
L2	3.36
V1	1.43
V2	1.43
V3	1.16
V4	1.16
V5	220.32
A-B1	4.23
A-B2	4.23
A-B3	4.23
A-B4	4.23
A-B5	3.54
A-B6	4.34
A-B7	4.23
A-B8	6.04
A-B9	3.02
A-B10	5.44
A-B11	17.20
A-B12	8.24
Total	465.99

FIRST FLOOR PLAN-2 (BUILDING) (Scale - 1:200)

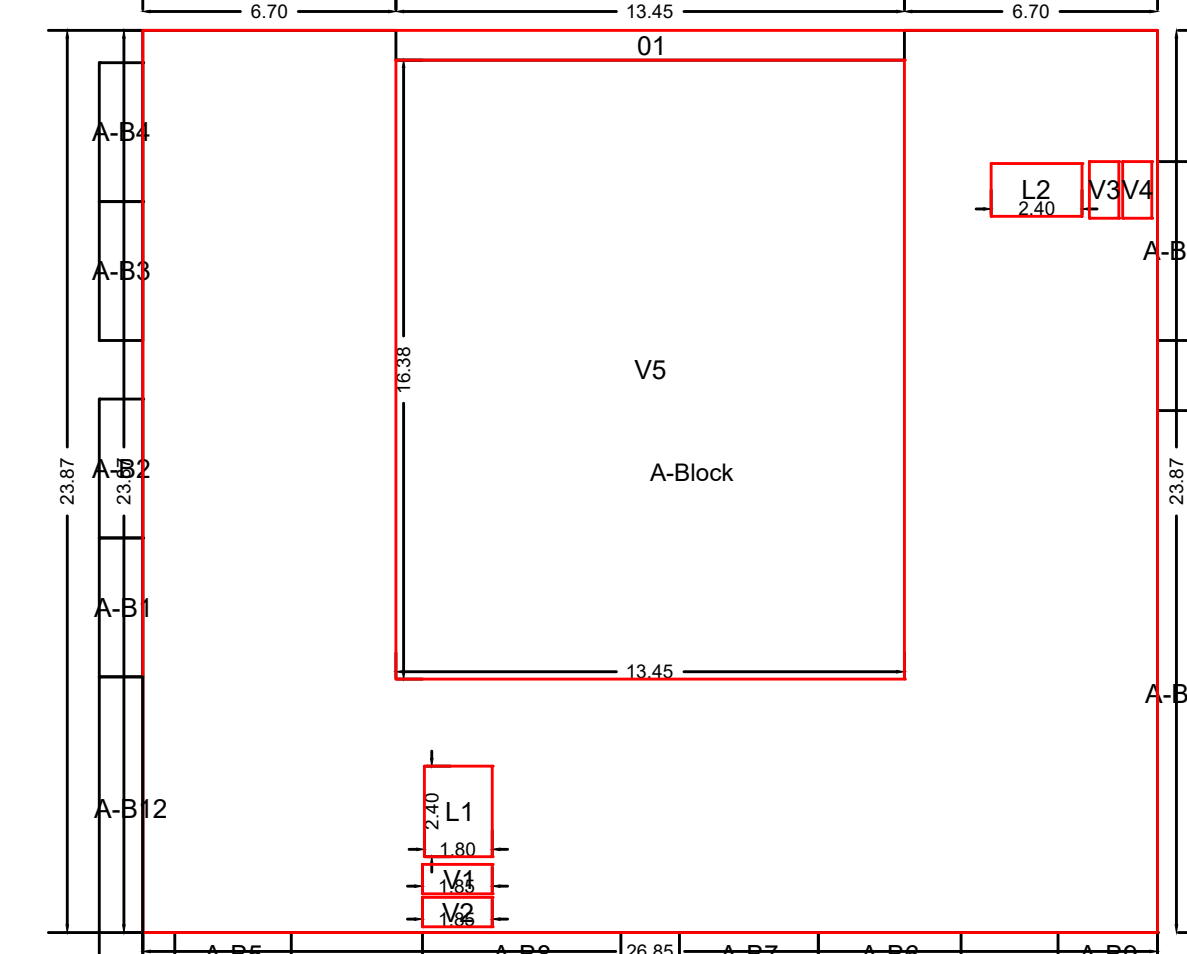

FLOOR WISE FSI STATEMENT:

BUILDING	FSI AREA		BALC	PASS	STAIR	LIFT	TENE
	RESI	NON RESI					
GROUND FLOOR	0.000	98.799	0.000	30.373	26.630	7.680	0
FIRST FLOOR	0.000	465.992	0.000	106.030	26.630	7.680	0
TERRACE FLOOR	0.000	0.000	0.000	0.000	0.000	0.000	0
Total	0.000	564.791	0.000	136.403	53.260	15.360	0

SCHEDULE OF OPENING: 2 (BUILDING)

NAME	LENGTH	HEIGHT	NOS.
D1	0.80	2.10	13
D1	0.90	2.10	01
LD	1.00	2.10	09
LD	1.30	2.10	01
D	2.00	2.10	01

OWNERS NAME & SIGN :
Anand Nilayam Senior Citizen
Home through its Chairman Mr.
Anand Venkateshwar Gupta

ARCH NAME SIGN & ADD
Anand Nilayam Senior Citizen

ARCH_ADD ARCH_SIGN

PROJECT INFORMATION

FLAT NO NA

USE Commercial Building

SUBUSE Old Age Homes

NOISE SURVEY Gut No-10/1/13

SECTOR NO

PLOT ADDRESS NA Tadgaon Pali


PERMIT NO PERMIT NO

INWARD NO ADTRIGAD/414

KEY NO 7097 SCALE 1:100

DATE 08-10-2025 SHEET NO 3 / 7

BUILDING- 4

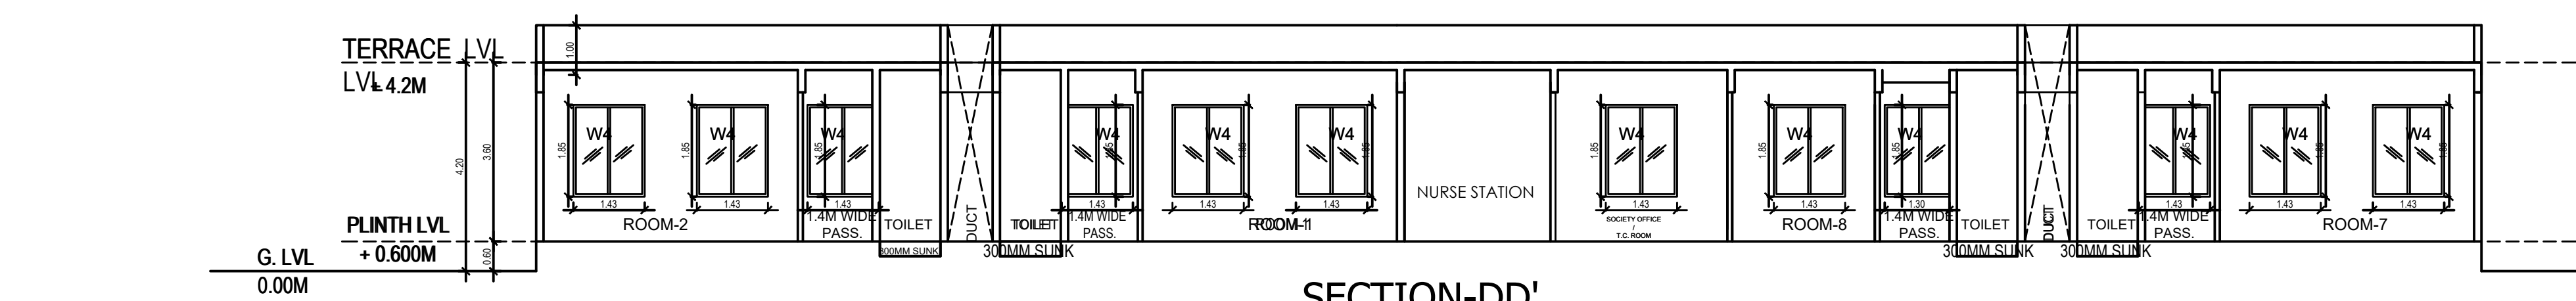


SECTION-DD'
(Scale - 1:100)

FLOOR WISE CARPET AREA : 4 (BUILDING)					
FLOOR	CARP. NAME	CARP. USE	CARP. AREA	BAL. AREA	TOTAL AREA
GROUND FLOOR PLAN	ROOM-2	Use	42.46	0.00	42.46
	ROOM-1	Use	42.46	0.00	42.46
	ROOM-3	Use	42.46	0.00	42.46
	ROOM-4	Use	42.46	0.00	42.46
	ROOM-6	Use	42.46	0.00	42.46
	ROOM-5	Use	42.46	0.00	42.46
	ROOM-7	Use	42.46	0.00	42.46
	ROOM-8	Use	30.28	0.00	30.28
	NURSE STATION	Use	34.71	0.00	34.71


SCHEDULE OF OPENING: 4 (BUILDING)			
NAME	LENGTH	HEIGHT	NOS.
D1	0.80	2.10	16
OP	0.20	2.10	07
D	1.05	2.10	10

SLAB AREA CALCULATIONS: 4 (BUILDING)										
FLOOR	FSI AREA	VOID	SHAFT	CHOWK	R.CHUTE	LIFT	BALCONY	TERRACE	SUB-STR	PARKING
TERRACE FLOOR	0.00	0.00	0.00	0.00	0.00	0.00	0.00	0.00	0.00	0.00
GROUND FLOOR	488.88	0.00	19.61	0.00	0.00	0.00	0.00	0.00	0.00	0.00
Total	488.88	0.00	19.61	0.00	0.00	0.00	0.00	0.00	0.00	0.00


FLOOR WISE FSI STATEMENT:						
BUILDING	FSI AREA	BALC	PASS	STAIR	LIFT	TENE
GROUND FLOOR	0.000	479.271	0.000	83.483	0.000	0.000
TERRACE FLOOR	0.000	0.000	0.000	0.000	0.000	0
Total	0.00	479.27	0.00	83.48	0.00	0

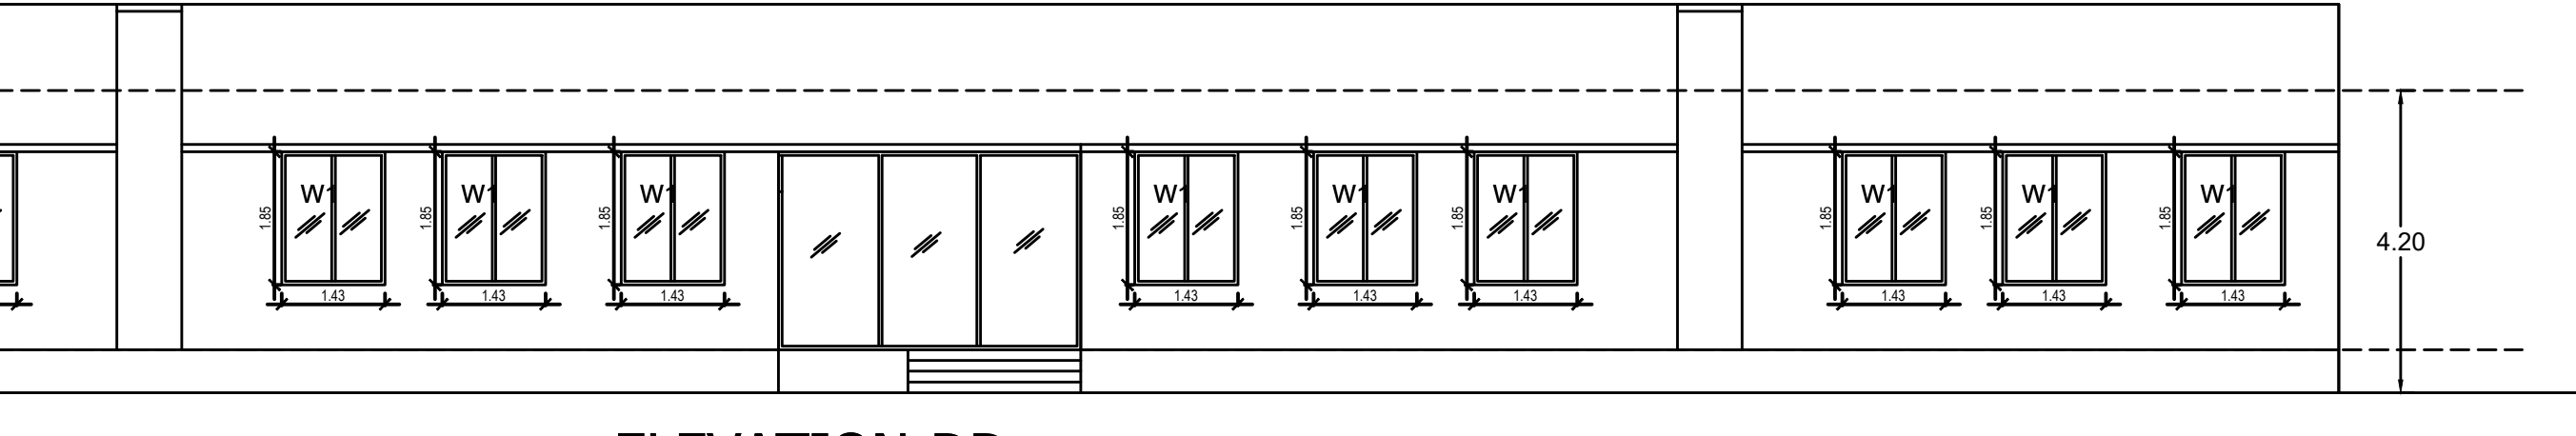


ELEVATION-DD
(Scale - 1:100)

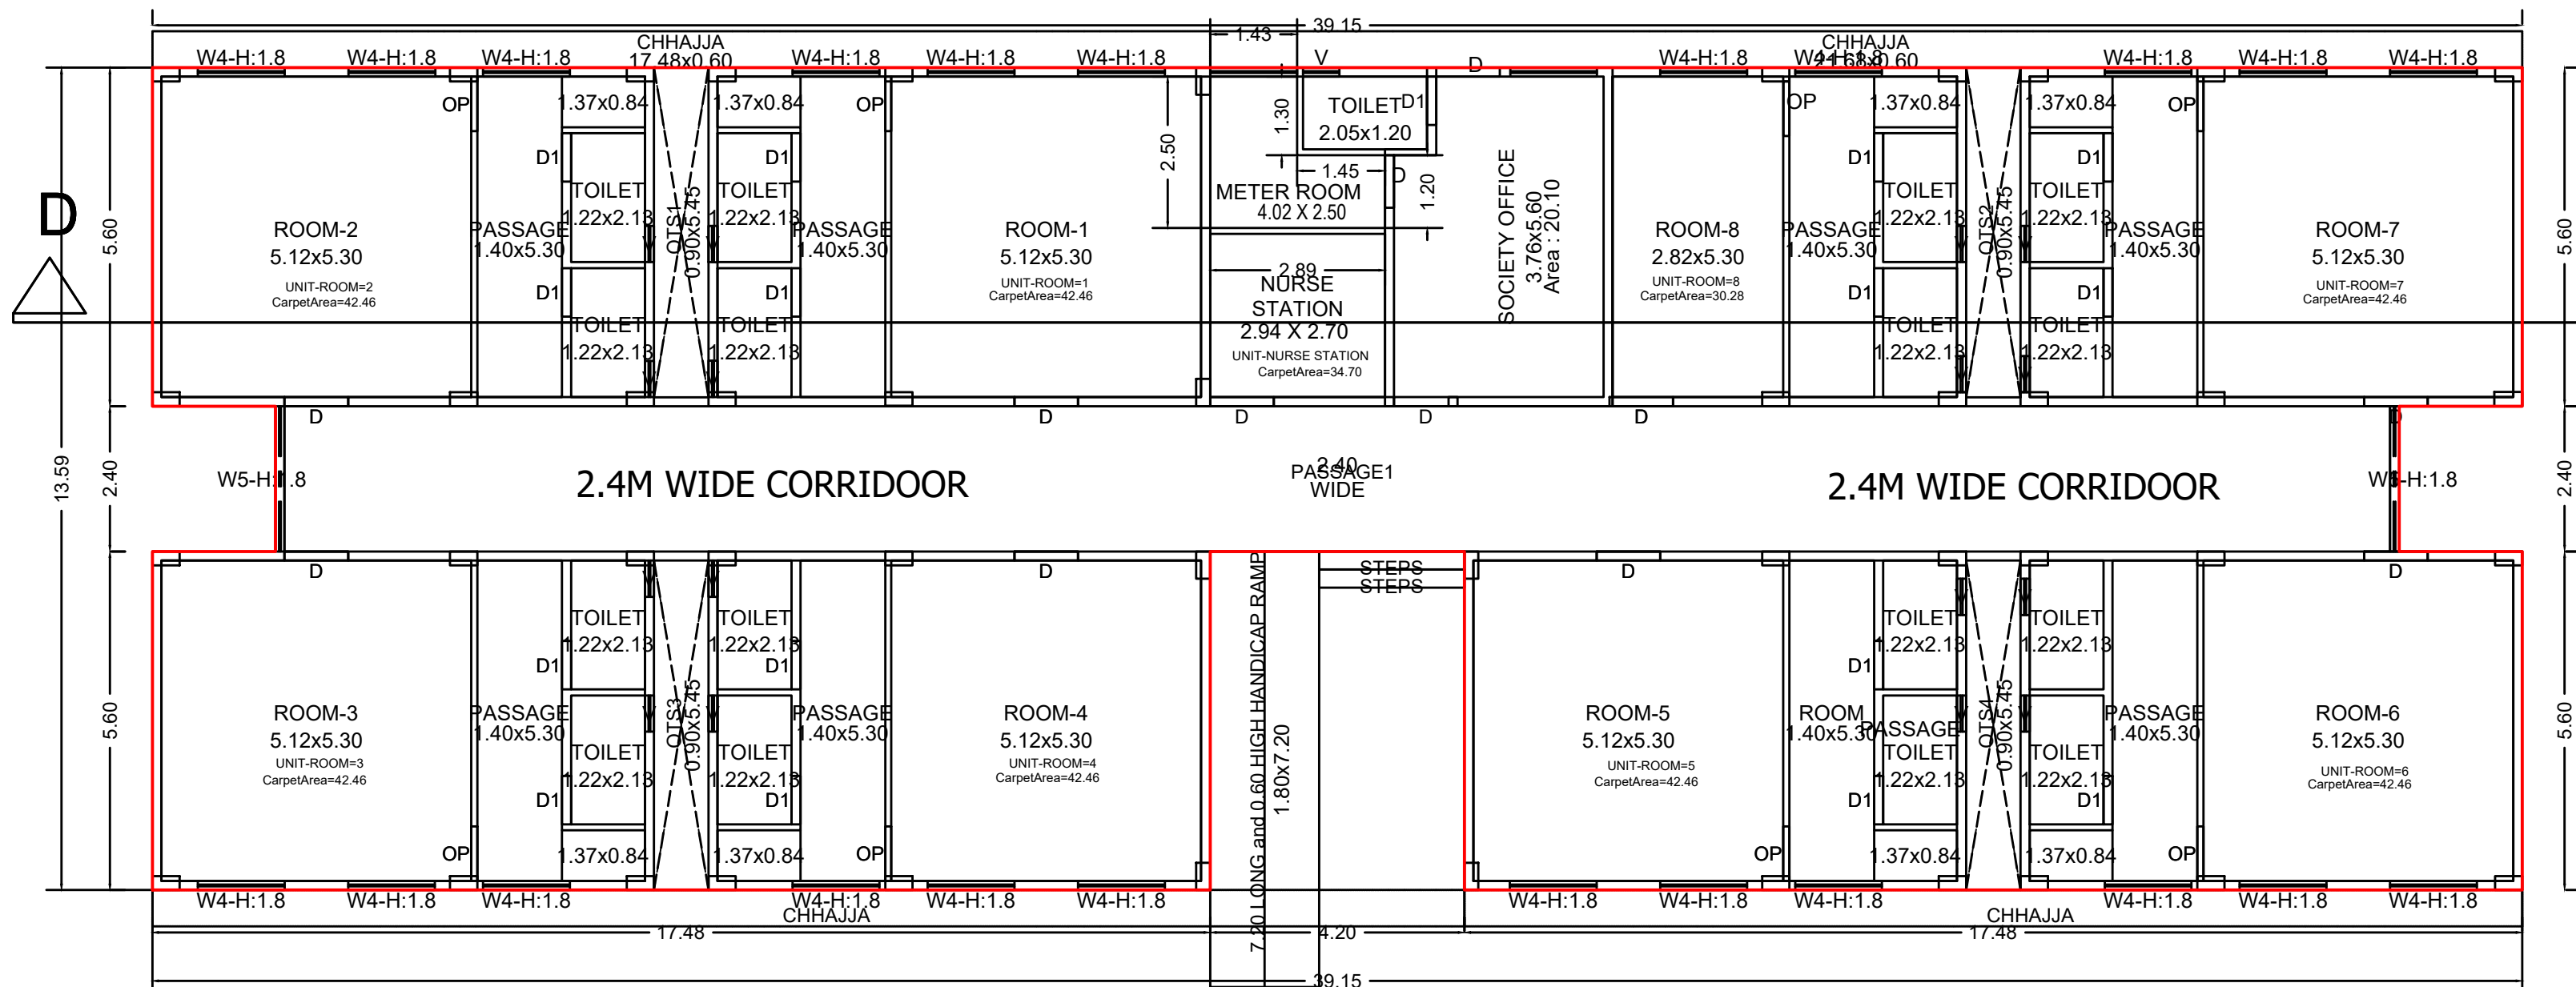


GROUND FLOOR PLAN
(Scale - 1:100)

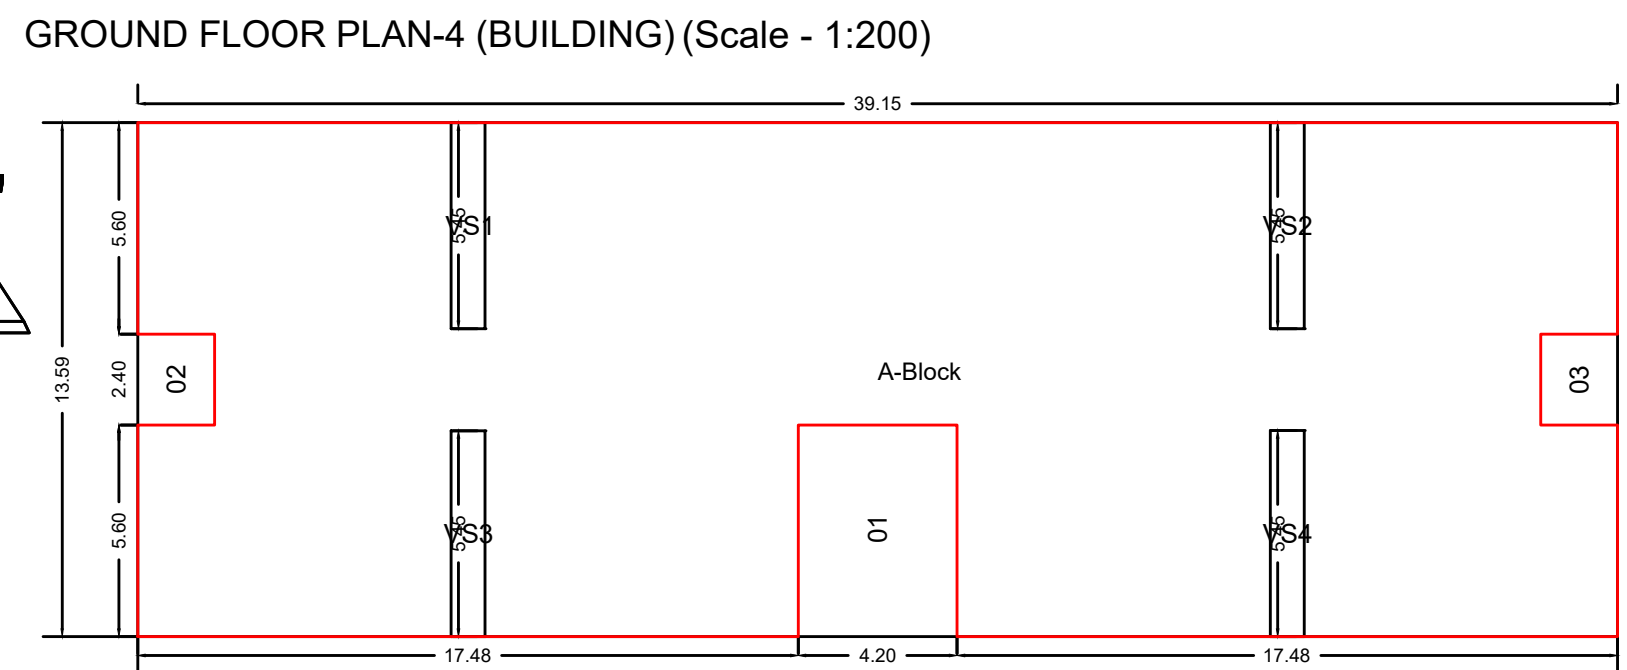

Polygon	Area
A-Block	532.15
D1	23.50
D2	4.88
D3	4.88
VS1	4.90
VS2	4.90
VS3	4.90
VS4	4.90
Total	479.27

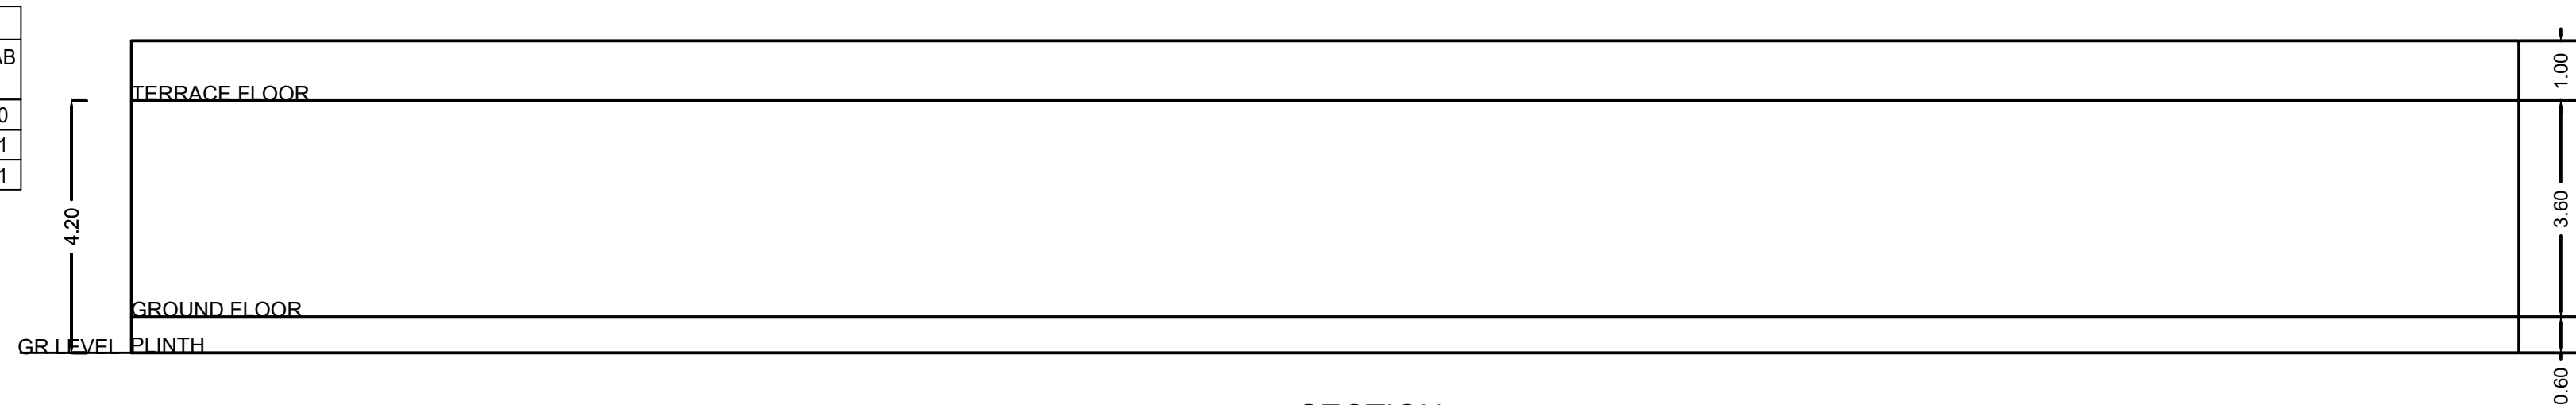


SECTION

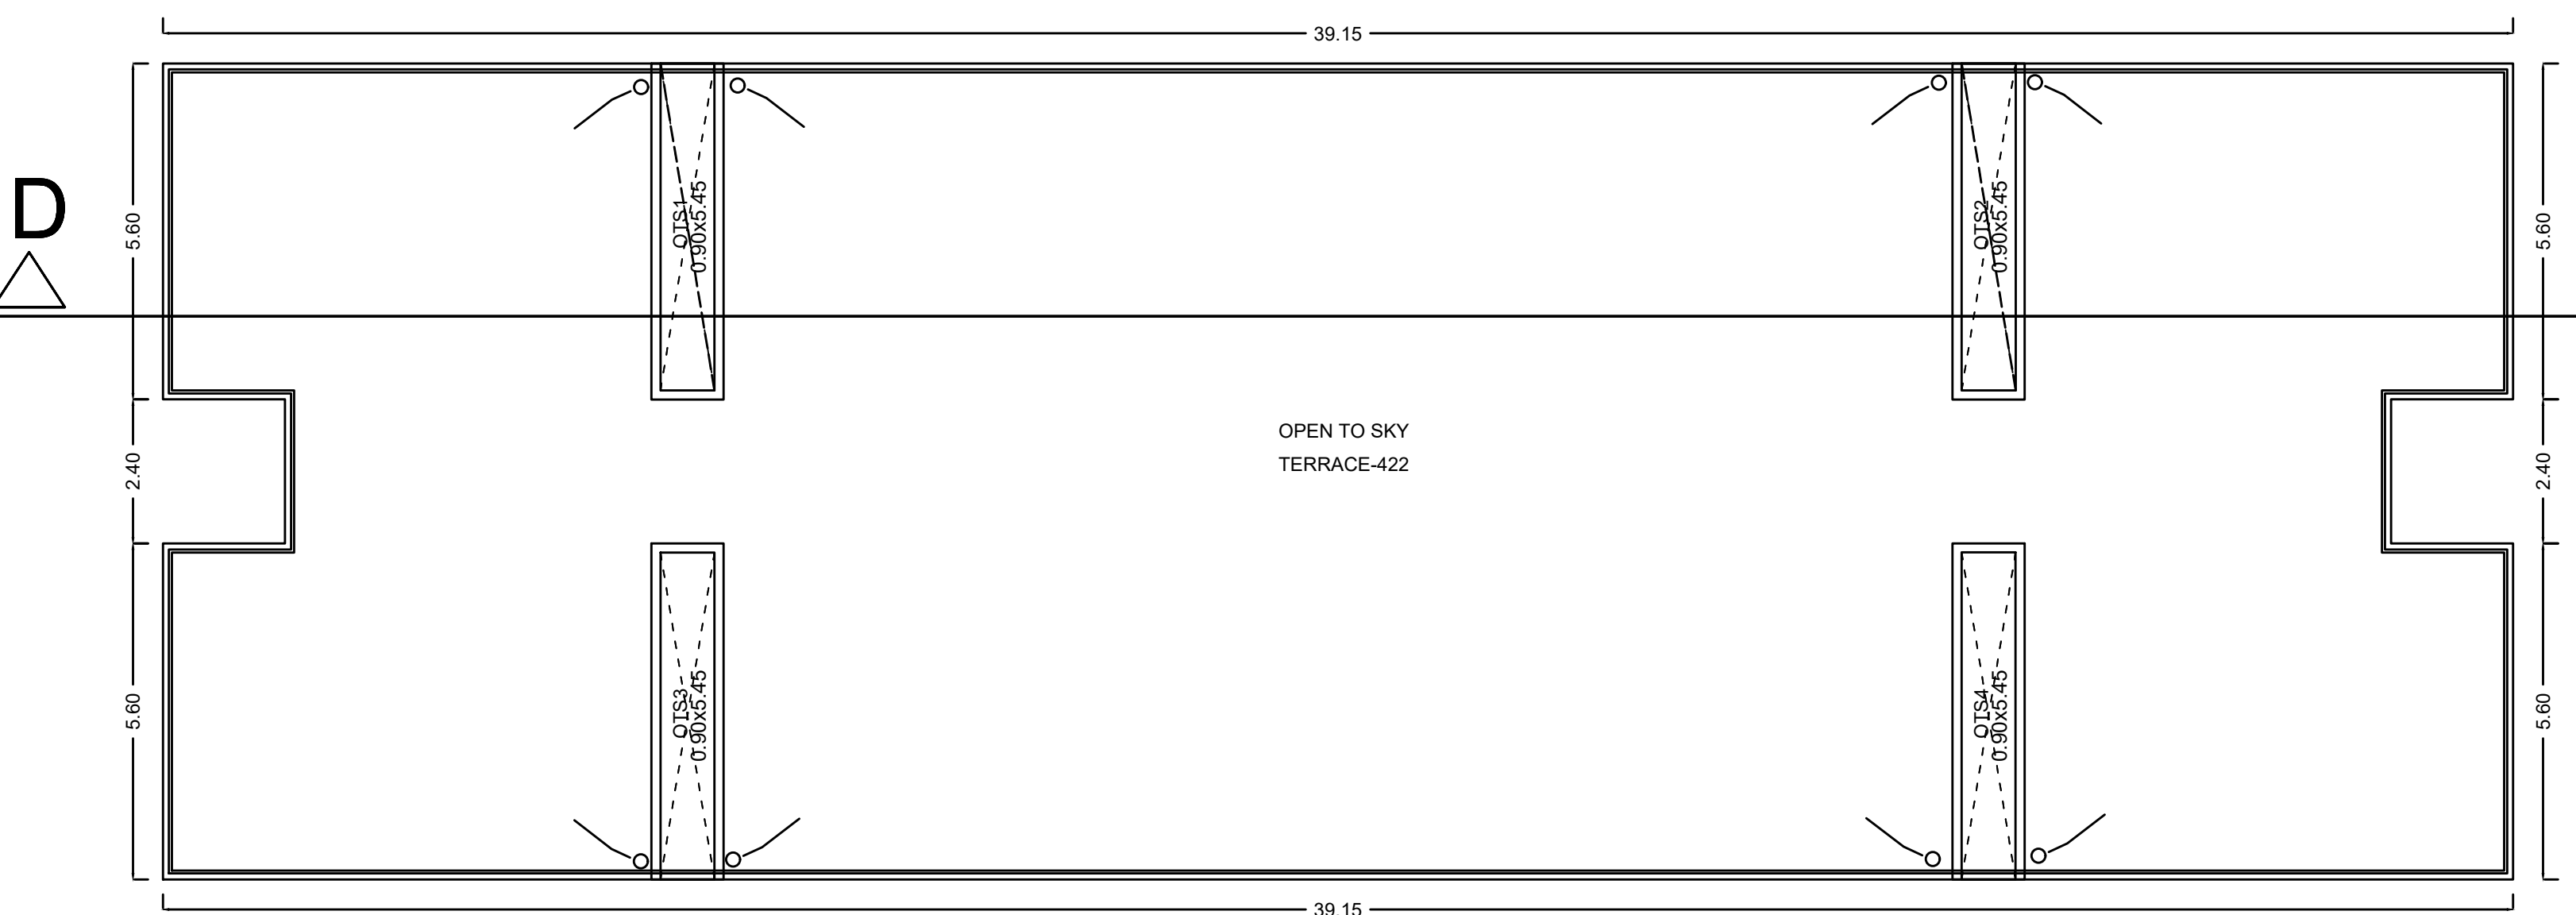


TERRACE FLOOR PLAN
(Scale - 1:100)

BUILDING- 3

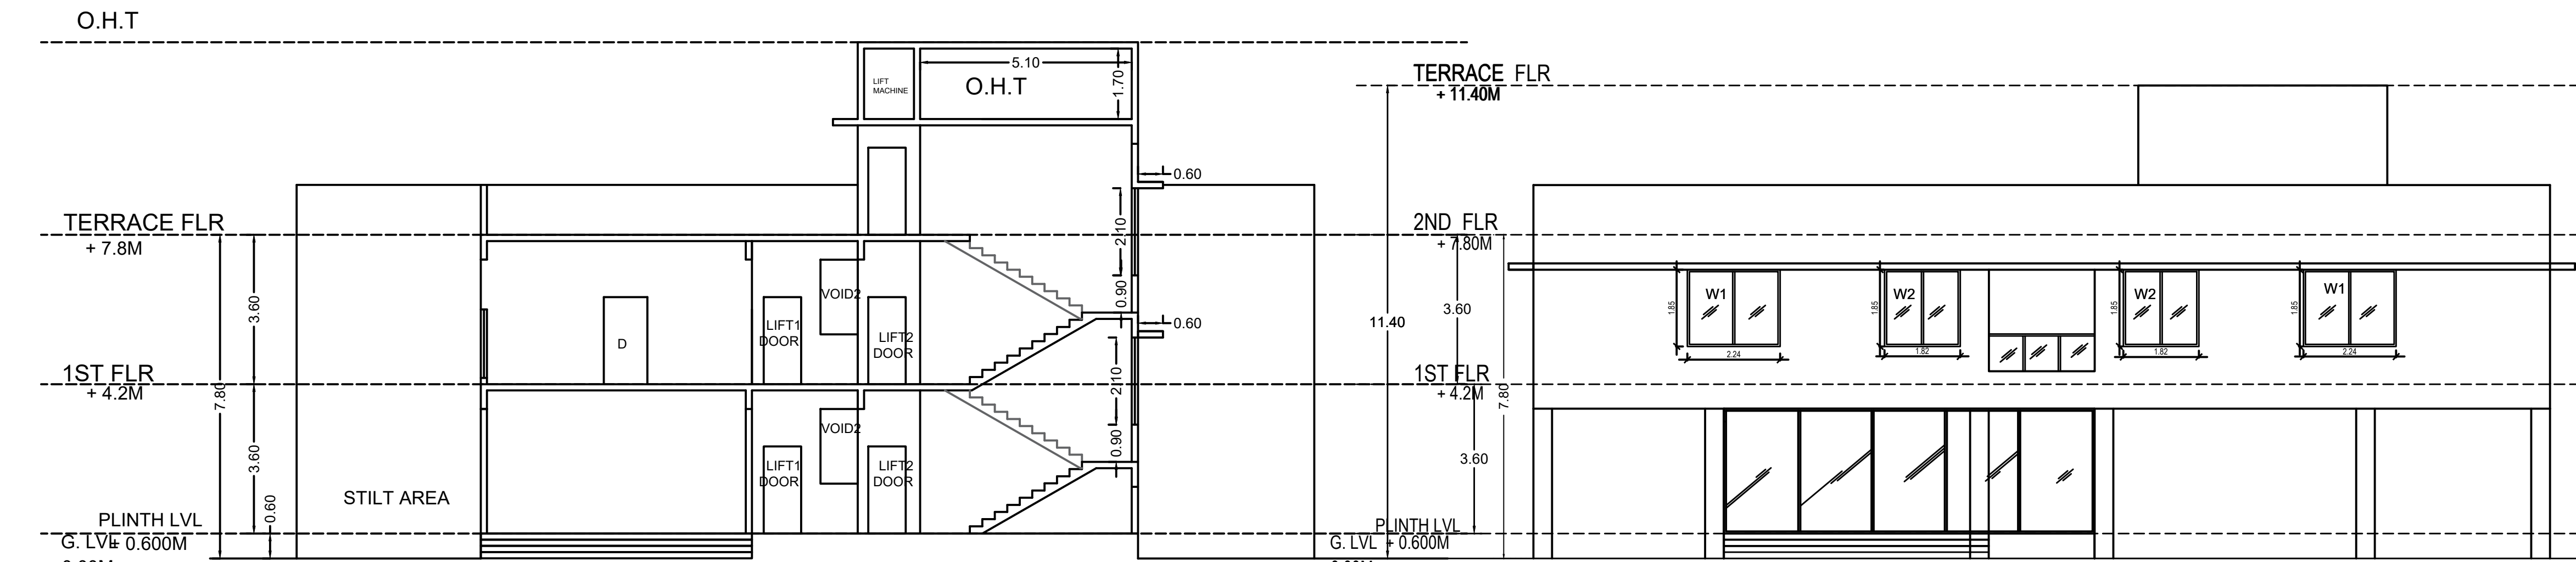


SECTION-HH'
(Scale - 1:100)

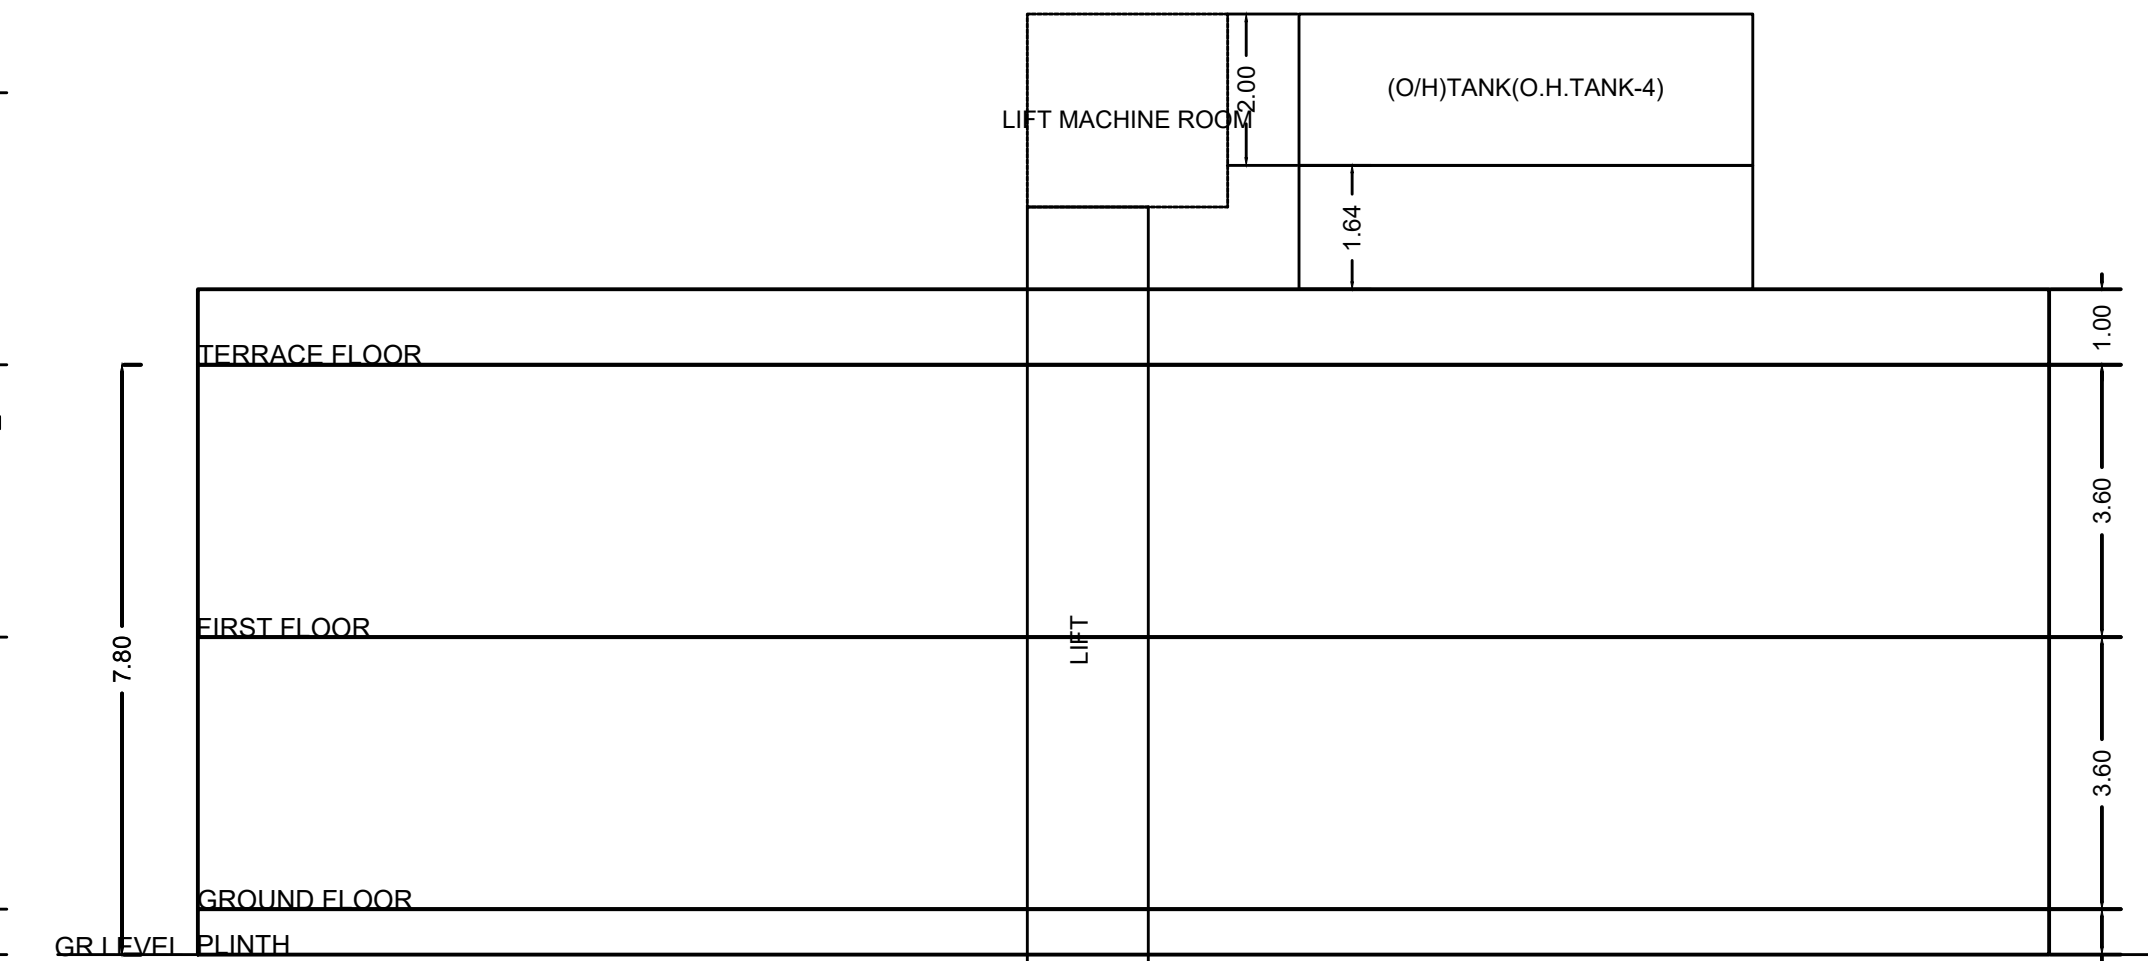

NORTH-ELEVATION
(Scale - 1:100)

SLAB AREA CALCULATIONS: 3 (BUILDING)										
FLOOR	FSI AREA	VOID	SHAFT	CHOWK	R.CHUTE	LIFT	BALCONY	TERRACE	SUB-STR	PARKING
TERRACE FLOOR	0.00	0.00	0.00	0.00	0.00	0.00	0.00	0.00	0.00	0.00
FIRST FLOOR	285.07	3.63	0.00	0.00	0.00	3.36	0.00	0.00	0.00	0.00
GROUND FLOOR	67.13	3.63	0.00	0.00	0.00	3.36	0.00	0.00	0.00	0.00
Total	352.20	7.26	0.00	0.00	0.00	6.72	0.00	0.00	0.00	0.00


FLOOR WISE CARPET AREA : 3 (BUILDING)					
FLOOR	CARP. NAME	CARP. USE	CARP. AREA	BAL. AREA	TOTAL AREA
FIRST FLOOR PLAN	VISITOR-3	Use	50.56	0.00	50.56
	VISITOR-2	Use	50.31	0.00	50.31
	VISITOR-4	Use	50.56	0.00	50.56
	VISITOR-1	Use	50.31	0.00	50.31

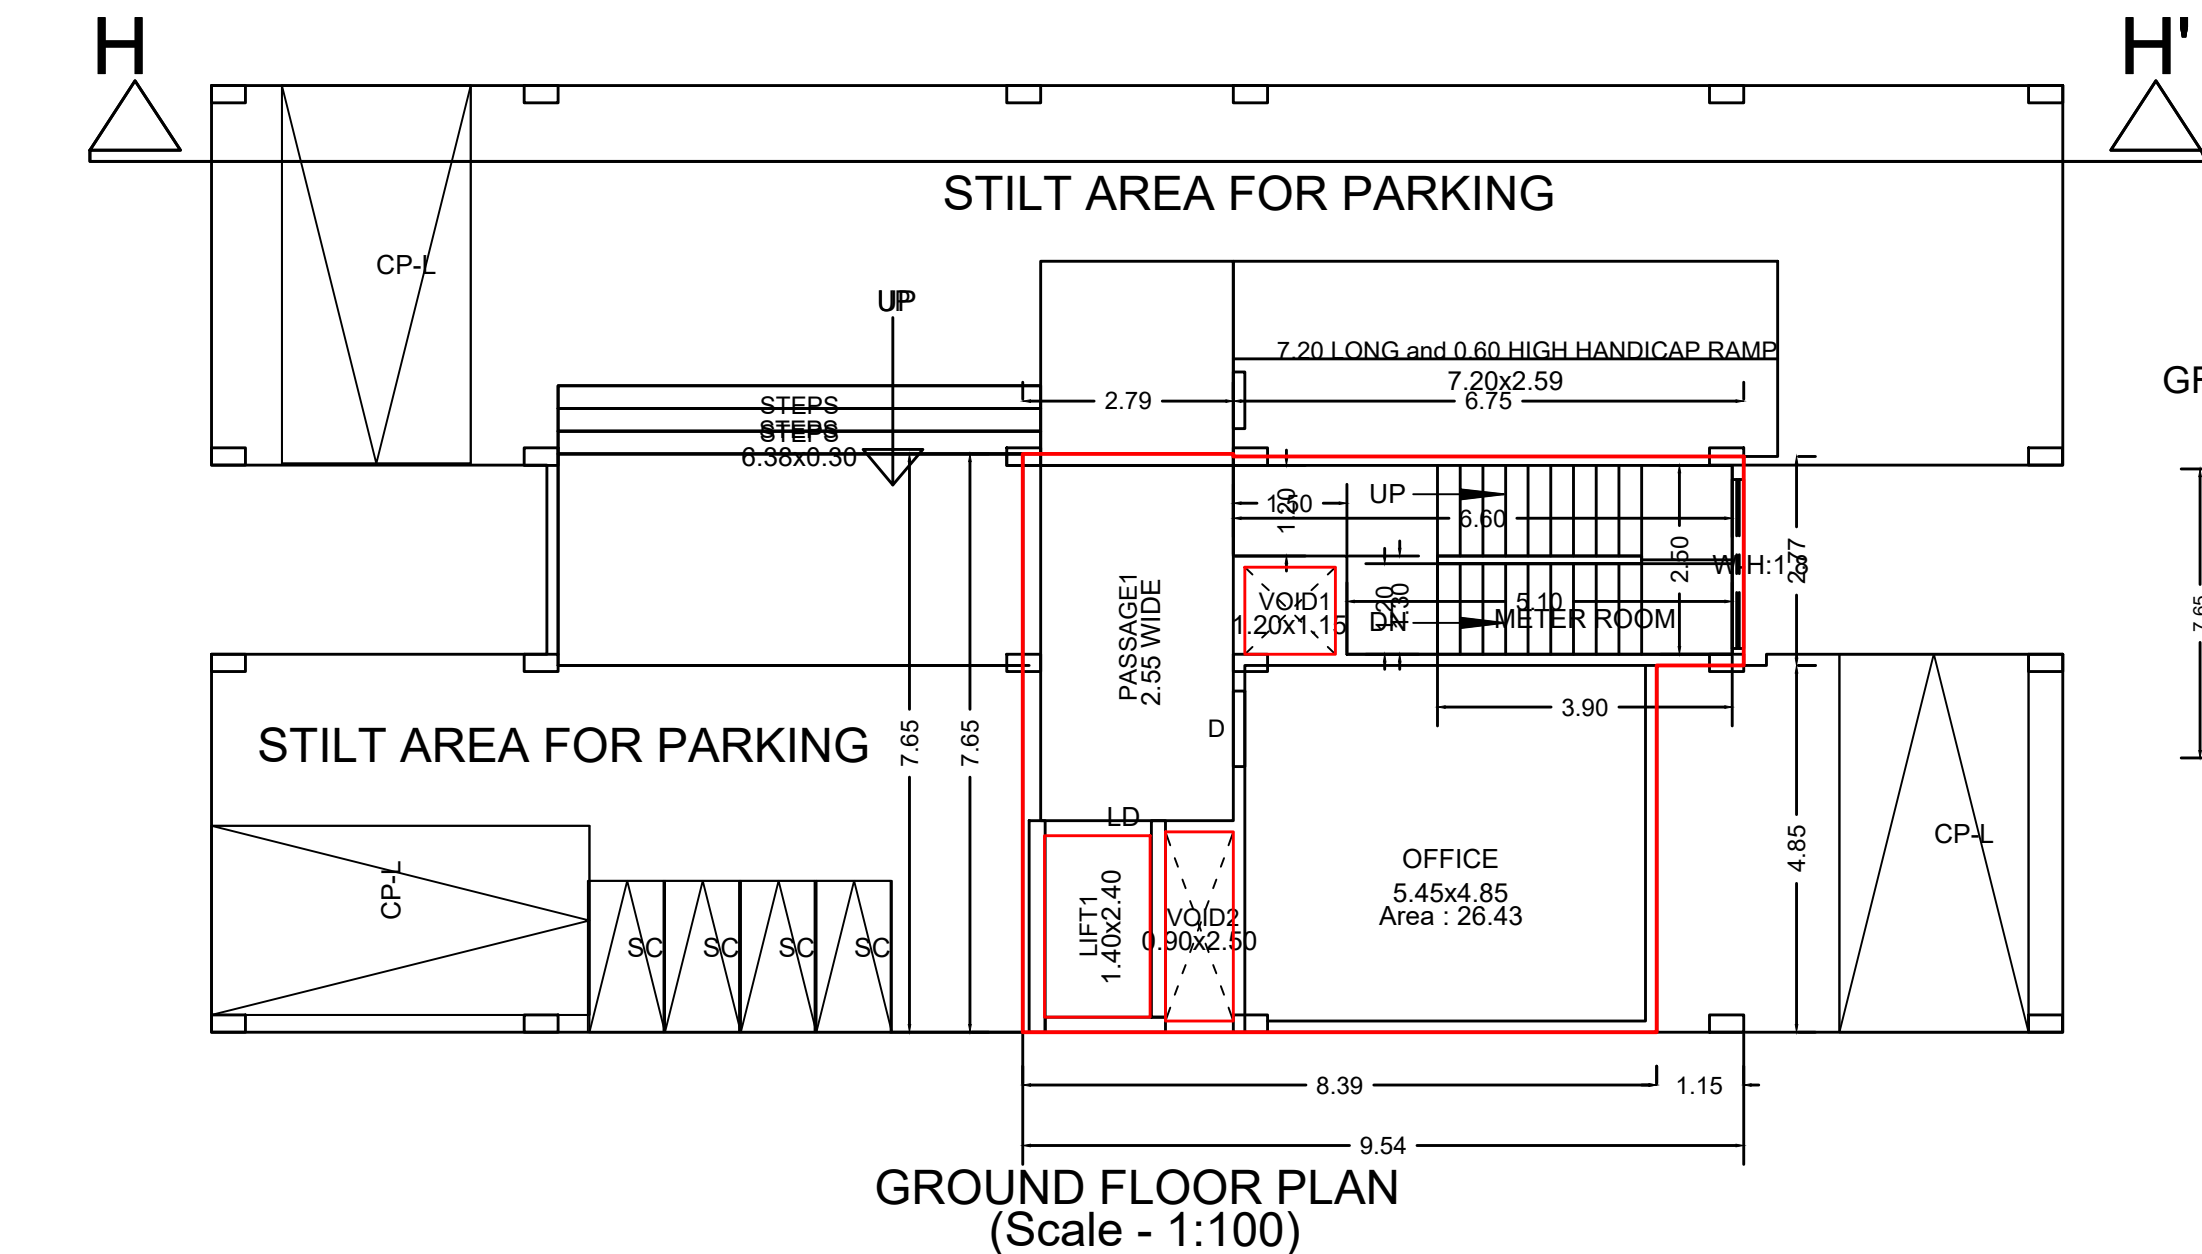


GROUND FLOOR PLAN
(Scale - 1:100)

GROUND FLOOR PLAN-3 (BUILDING)
(Scale - 1:200)


Polygon	Area
A-Block	72.94
D1	5.58
D2	0.24
L1	3.36
V1	1.38
V2	2.25
Total	60.14

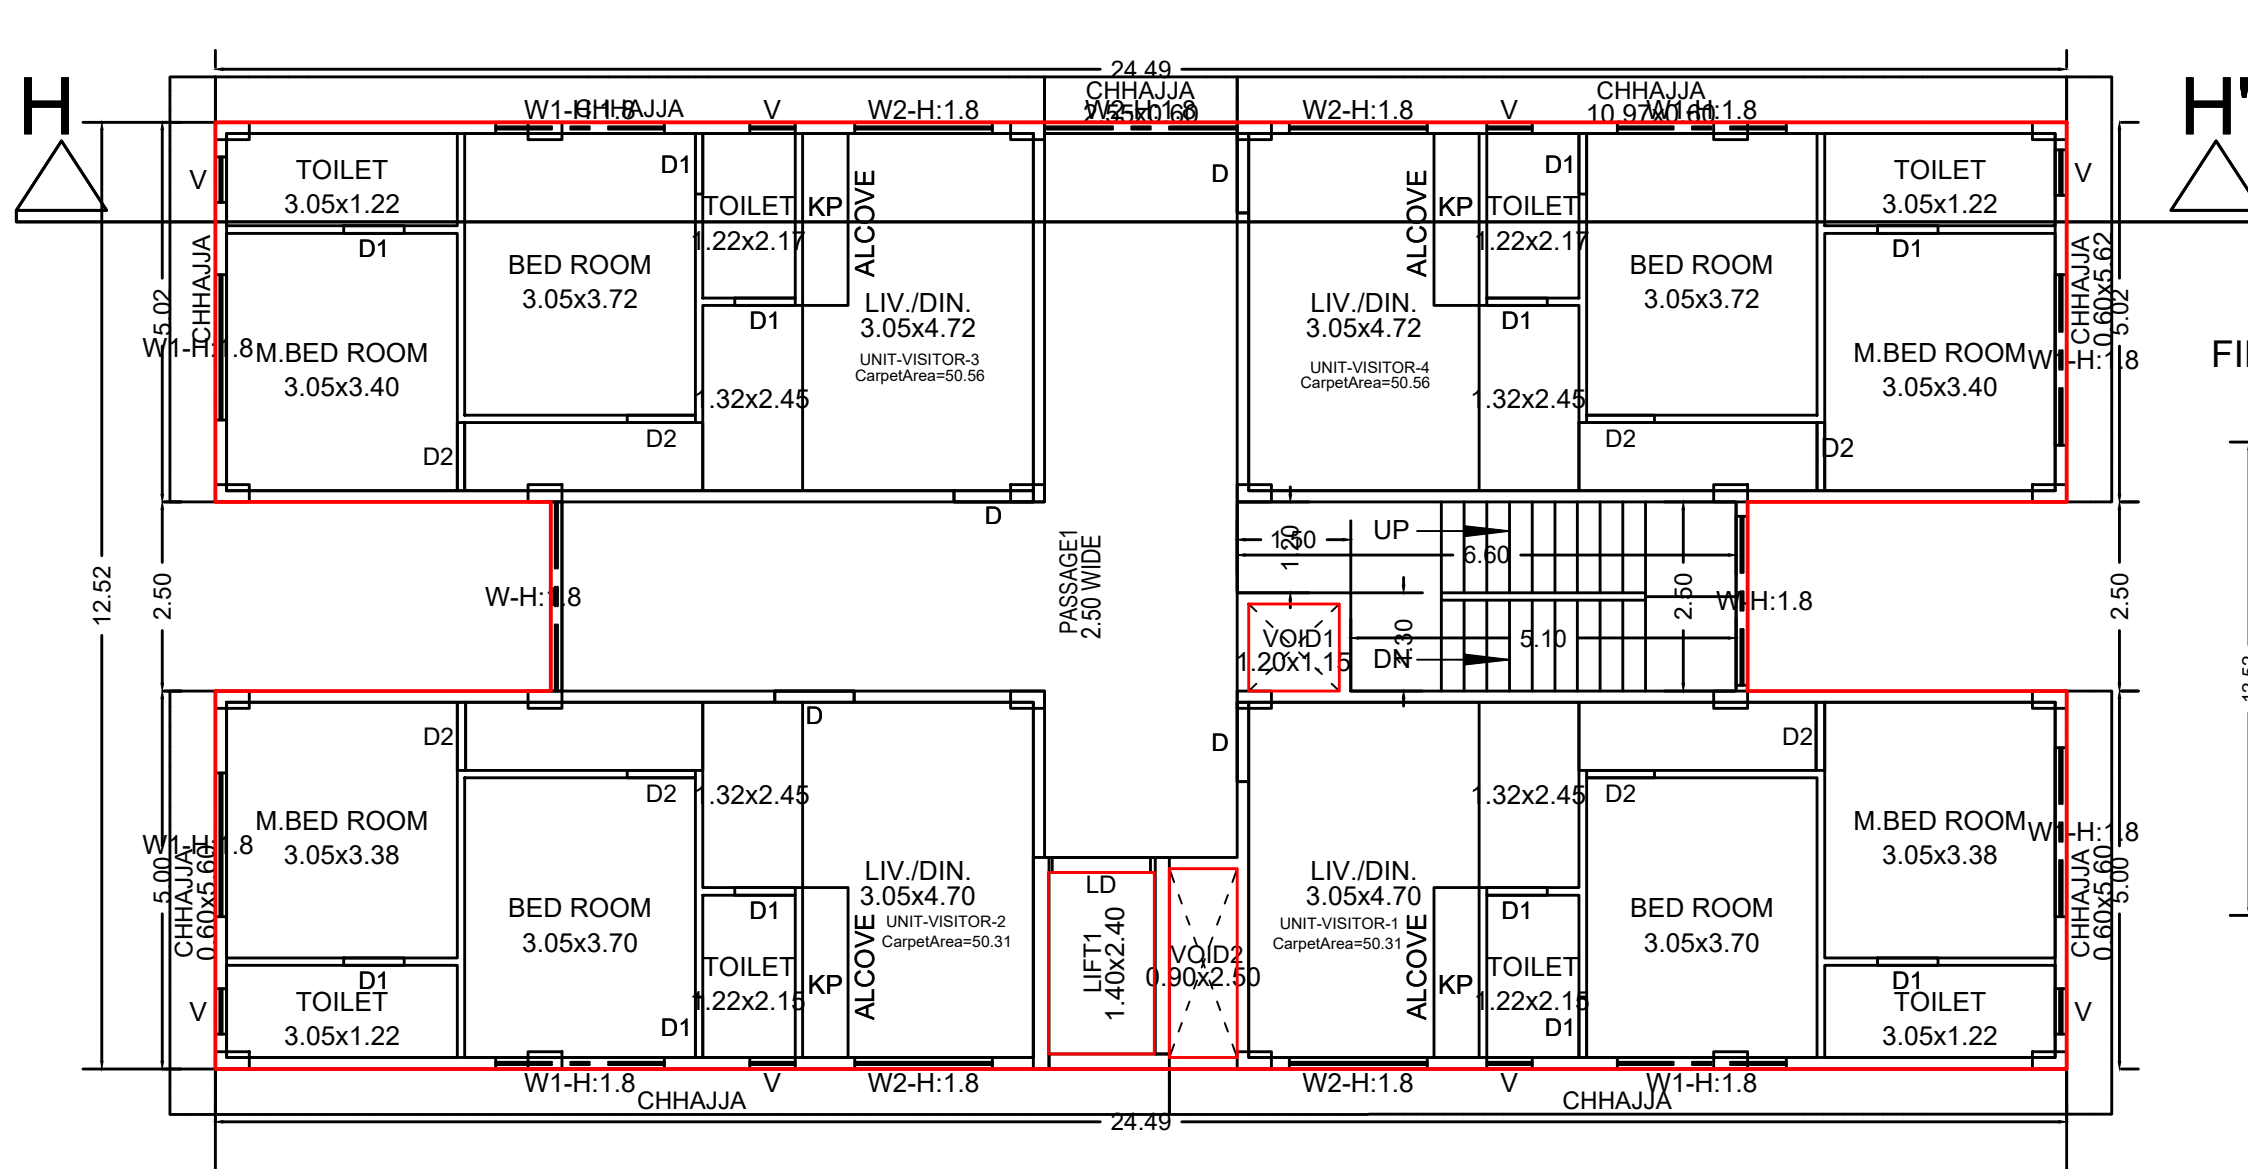

FIRST FLOOR PLAN
(Scale - 1:100)

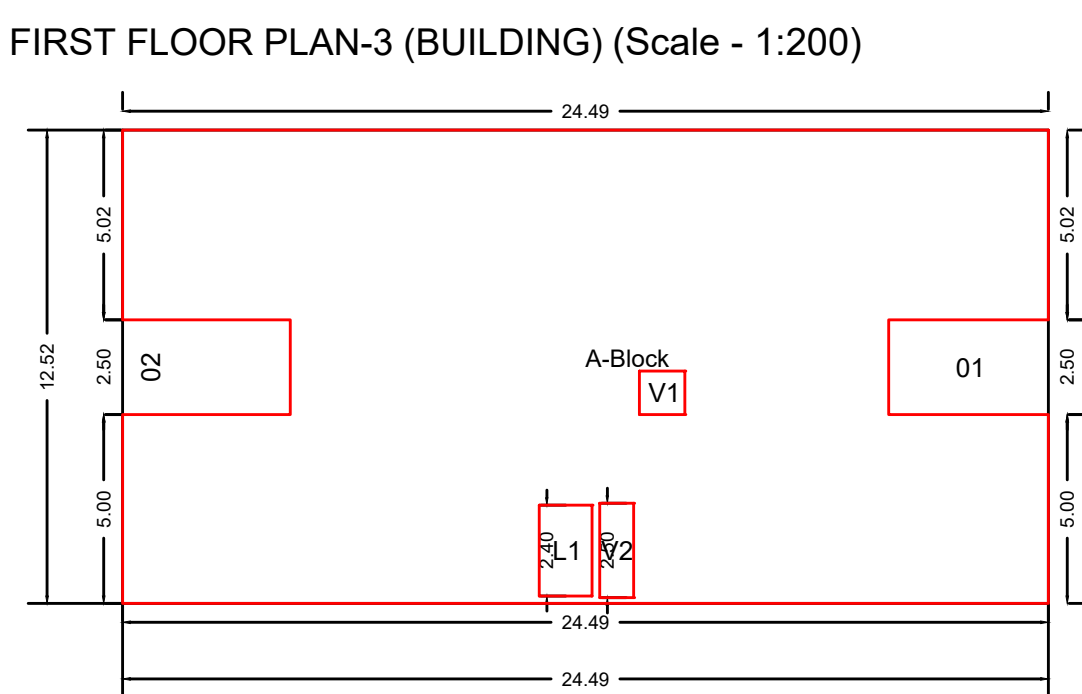

Polygon	Area
A-Block	306.71
D1	10.55
D2	11.09
L1	3.36
V1	1.38
V2	2.25
Total	278.08

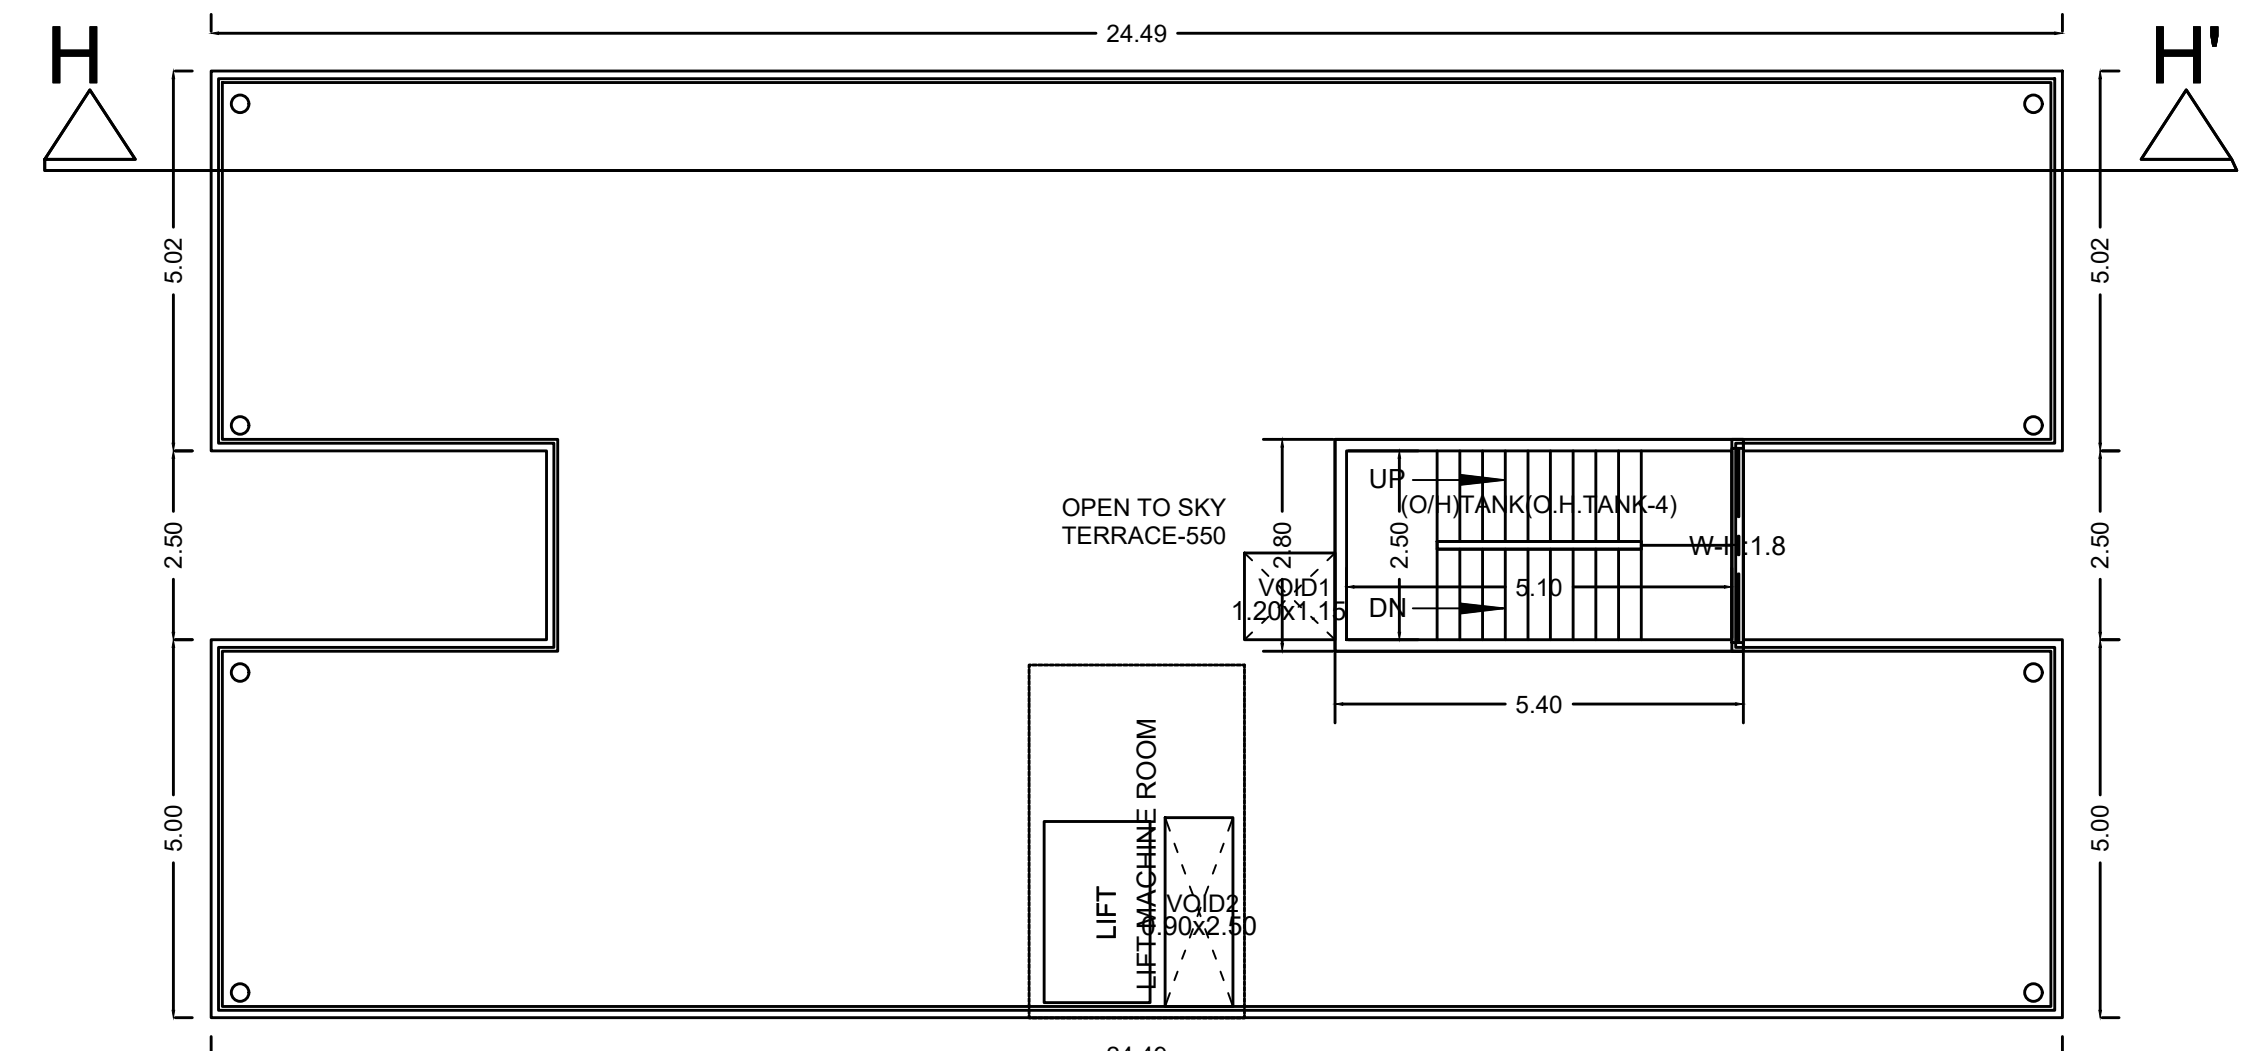

TERRACE FLOOR PLAN
(Scale - 1:100)

SCHEDULE OF OPENING: 3 (BUILDING)			
NAME	LENGTH	HEIGHT	NOS.
D1	0.80	2.10	12
D2	0.80	2.10	07
D	1.00	2.10	01
D	1.05	2.10	04
LD	1.30	2.10	01

FLOOR WISE FSI STATEMENT:						
BUILDING	FSI AREA	BALC	PASS	STAIR	LIFT	TENE
GROUND FLOOR	0.000	60.142	0.000	11.988	14.550	3.360
FIRST FLOOR	0.000	278.079	0.000	40.374	14.550	3.360
TERRACE FLOOR	0.000	0.000	0.000	0.000	0.000	0
Total	0.00	338.22	0.00	52.36	29.10	6.72


OWNERS NAME & SIGN :
Arand Nilayam Senior Citizen
Home through its Chairman Mr.
Aluram Venkateshwar Gupta
OWNER'S SIGN

ARCH NAME SIGN & ADD
Arand Nilayam Senior Citizen
ARCH_ADD ARCH_SIGN

PROJECT INFORMATION
PLOT NO : NA
USE : Commercial Building
SUBUSE : Old Age Homes
INDR SURVEY : Gut No-10/1/13
SECTOR NO :
PLOT ADDRESS : NA, Tadgaon, Pali



PERMIT NO :
INWARD NO :
KEY NO :
DATE :
PERMIT NO :
ADTRGAD/414
0205/002/ArandCR
7097
08-10-2025
SCALE :
1:100
SHEET NO : 4 / 7

BUILDING- 6

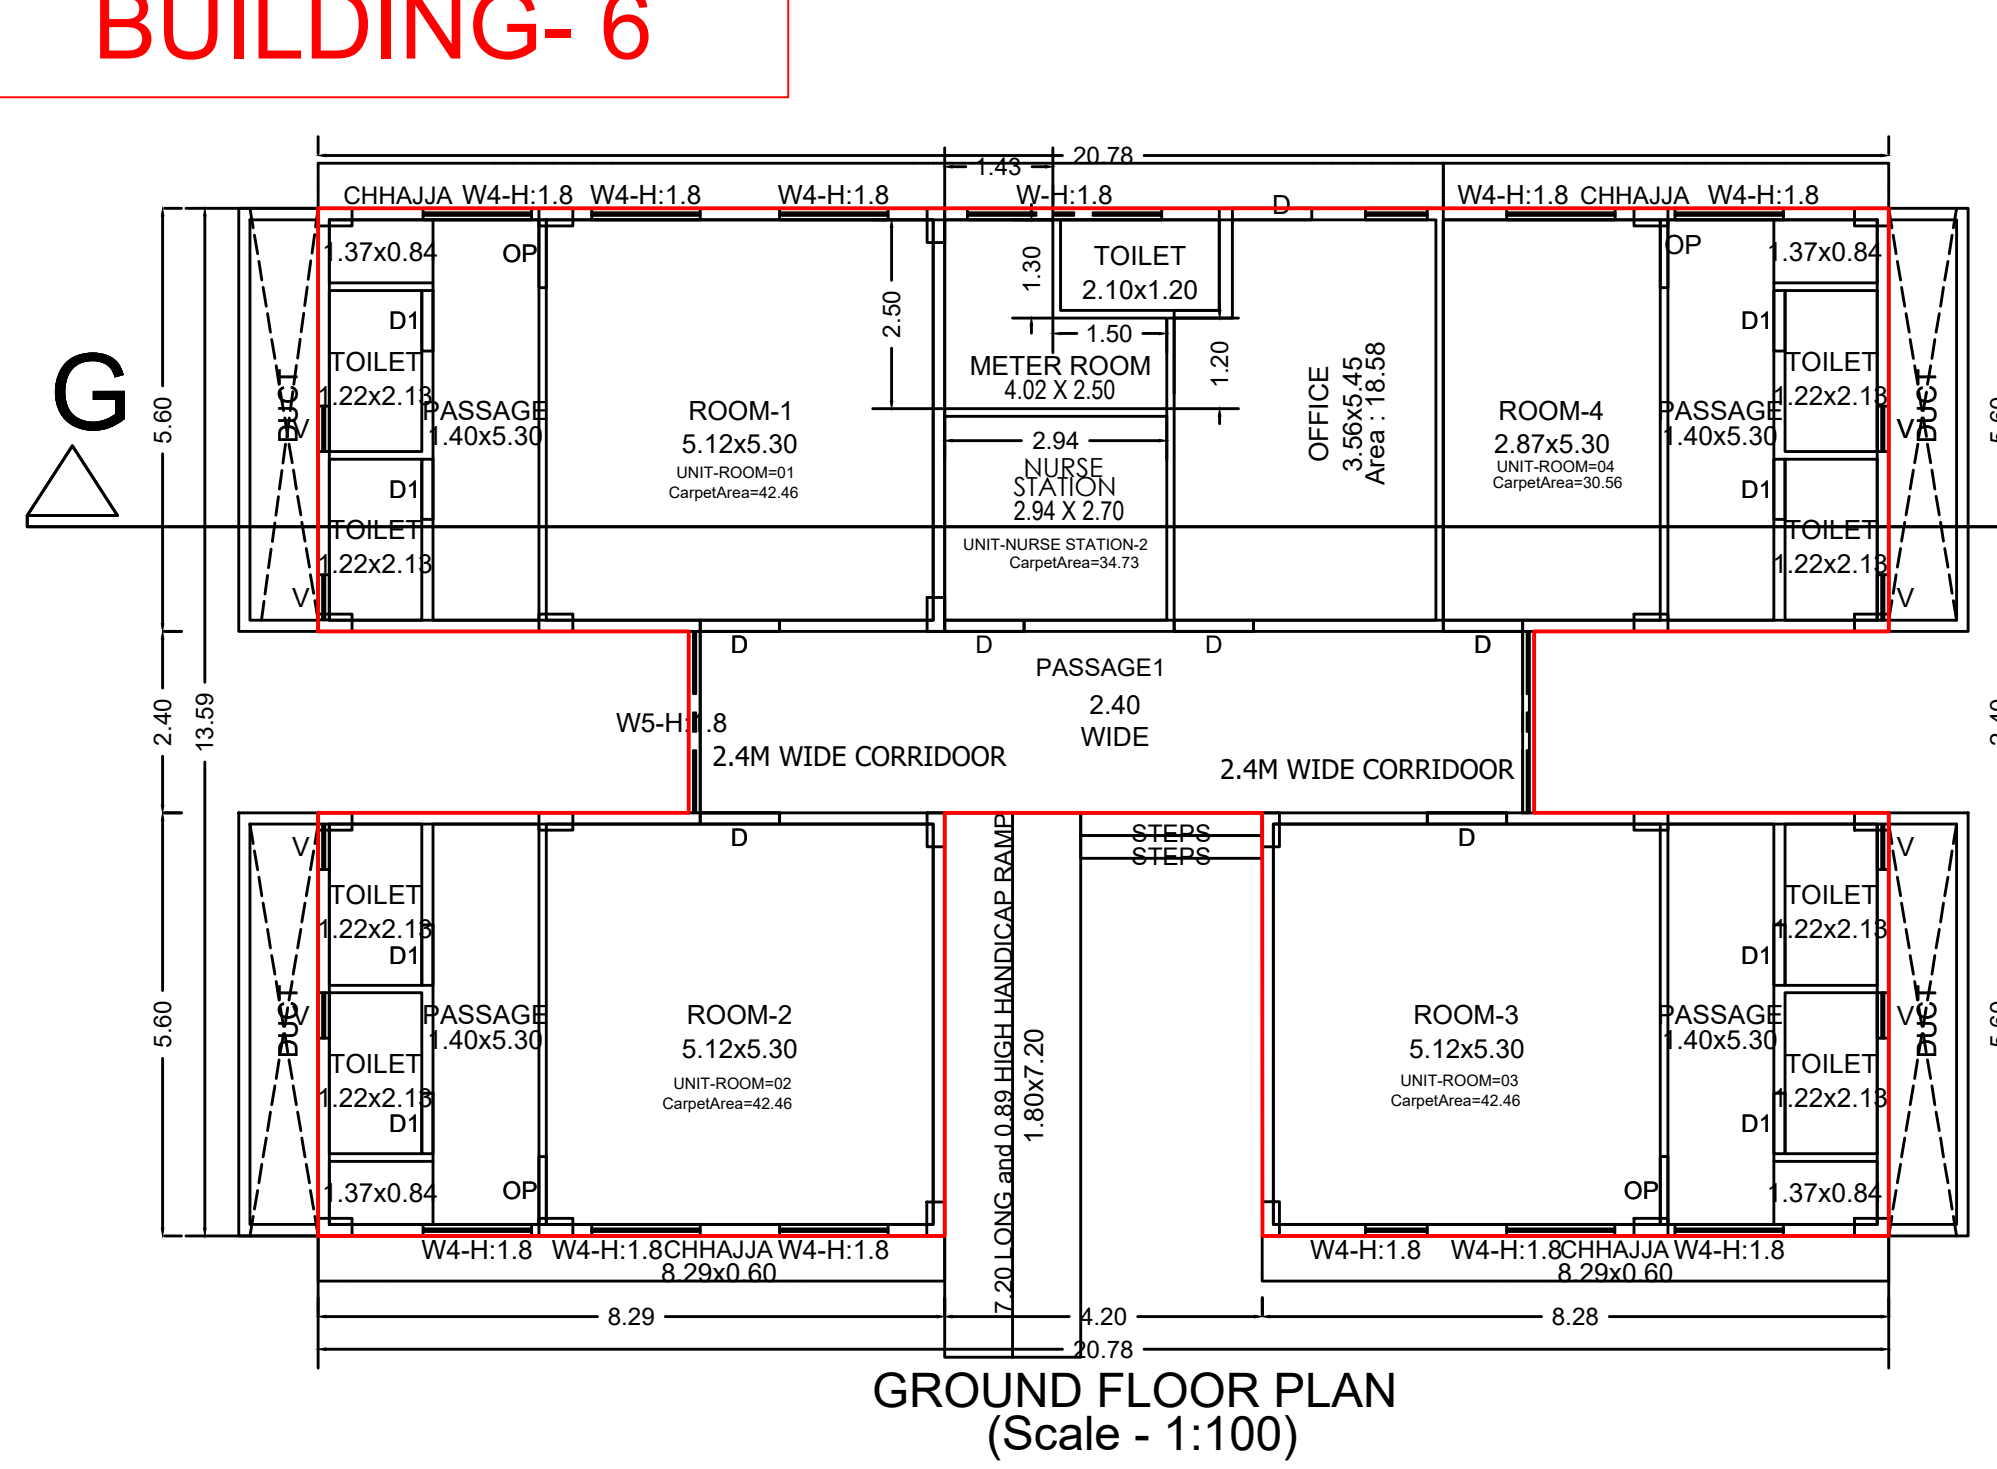

FLOOR WISE FSI STATEMENT:							
BUILDING	RESI	NON RESI	BALC	PASS	STAIR	LIFT	TENE
GROUND FLOOR	0.000	235.844	0.000	26.323	0.000	0.000	0
TERRACE FLOOR	0.000	0.000	0.000	0.000	0.000	0.000	0
Total	0.00	235.84	0.00	26.32	0.00	0.00	0


SCHEDULE OF OPENING: 6 (BUILDING)			
NAME	LENGTH	HEIGHT	NOS.
D1	0.80	2.10	08
OP	0.90	2.10	03
D	1.05	2.10	06

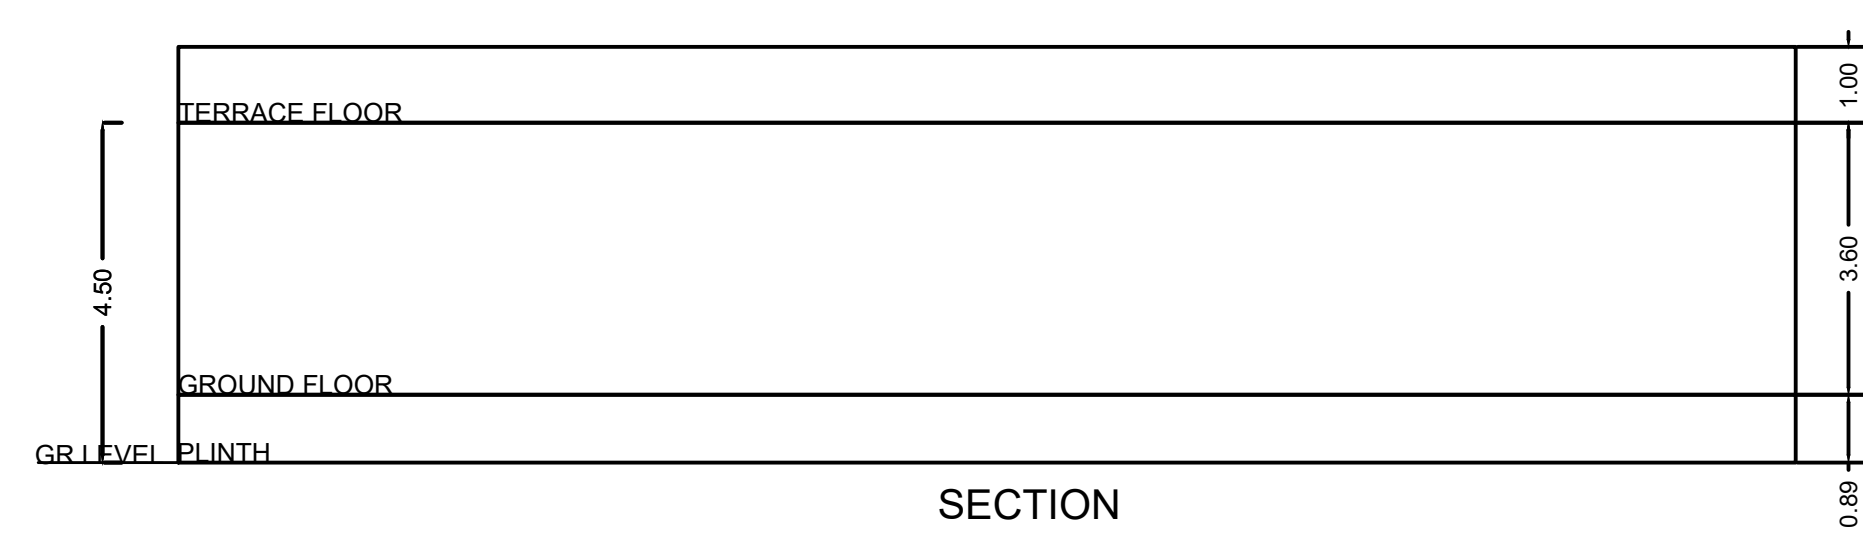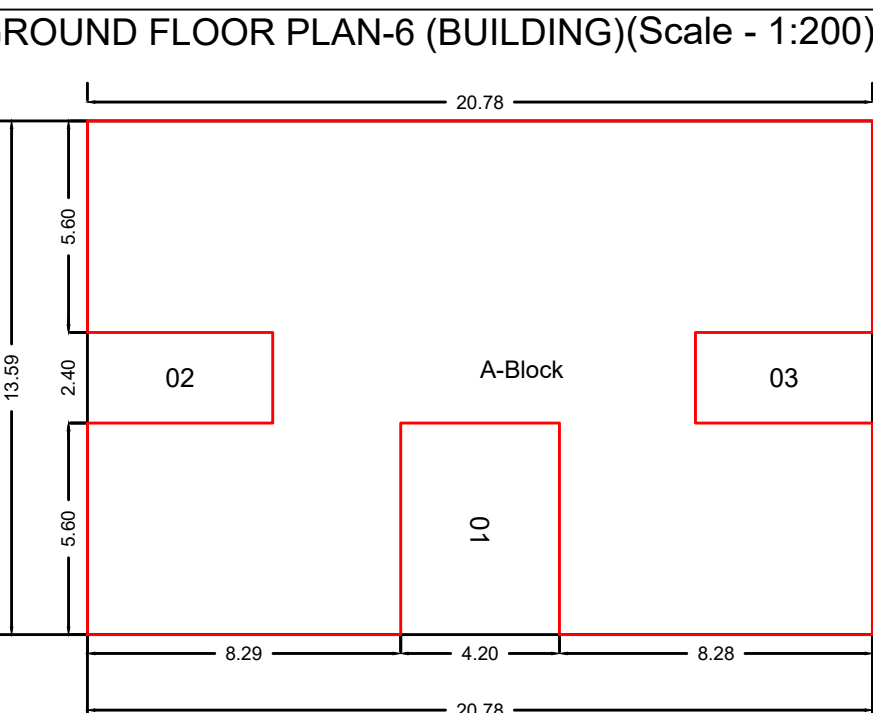


SECTION

FLOOR WISE CARPET AREA : 6 (BUILDING)				
FLOOR	ROOM NAME	CARP. USE	CARP. AREA	TOTAL AREA
GROUND FLOOR PLAN	ROOM-01	Use	42.46	0.00
	ROOM-02	Use	42.46	0.00
	ROOM-03	Use	42.46	0.00
	ROOM-04	Use	30.59	0.00
	NURSE STATION-2	Use	34.73	0.00


SLAB AREA CALCULATIONS: 6 (BUILDING)														
FLOOR	FSI AREA	VOID	SHAFT	CHOWK	R.CHUTE	LIFT	BALCONY	TERRACES	SUB-STR	PARKING	PODIUM	TOWER	PASSAGE	REFUGE
TERRACE FLOOR	0.00	0.00	0.00	0.00	0.00	0.00	0.00	0.00	0.00	0.00	0.00	0.00	0.00	0.00
GROUND FLOOR	235.84	0.00	0.00	0.00	0.00	0.00	0.00	0.00	0.00	0.00	0.00	0.00	0.00	0.00
Total	235.84	0.00	0.00	0.00	0.00	0.00	0.00	0.00	0.00	0.00	0.00	0.00	0.00	0.00

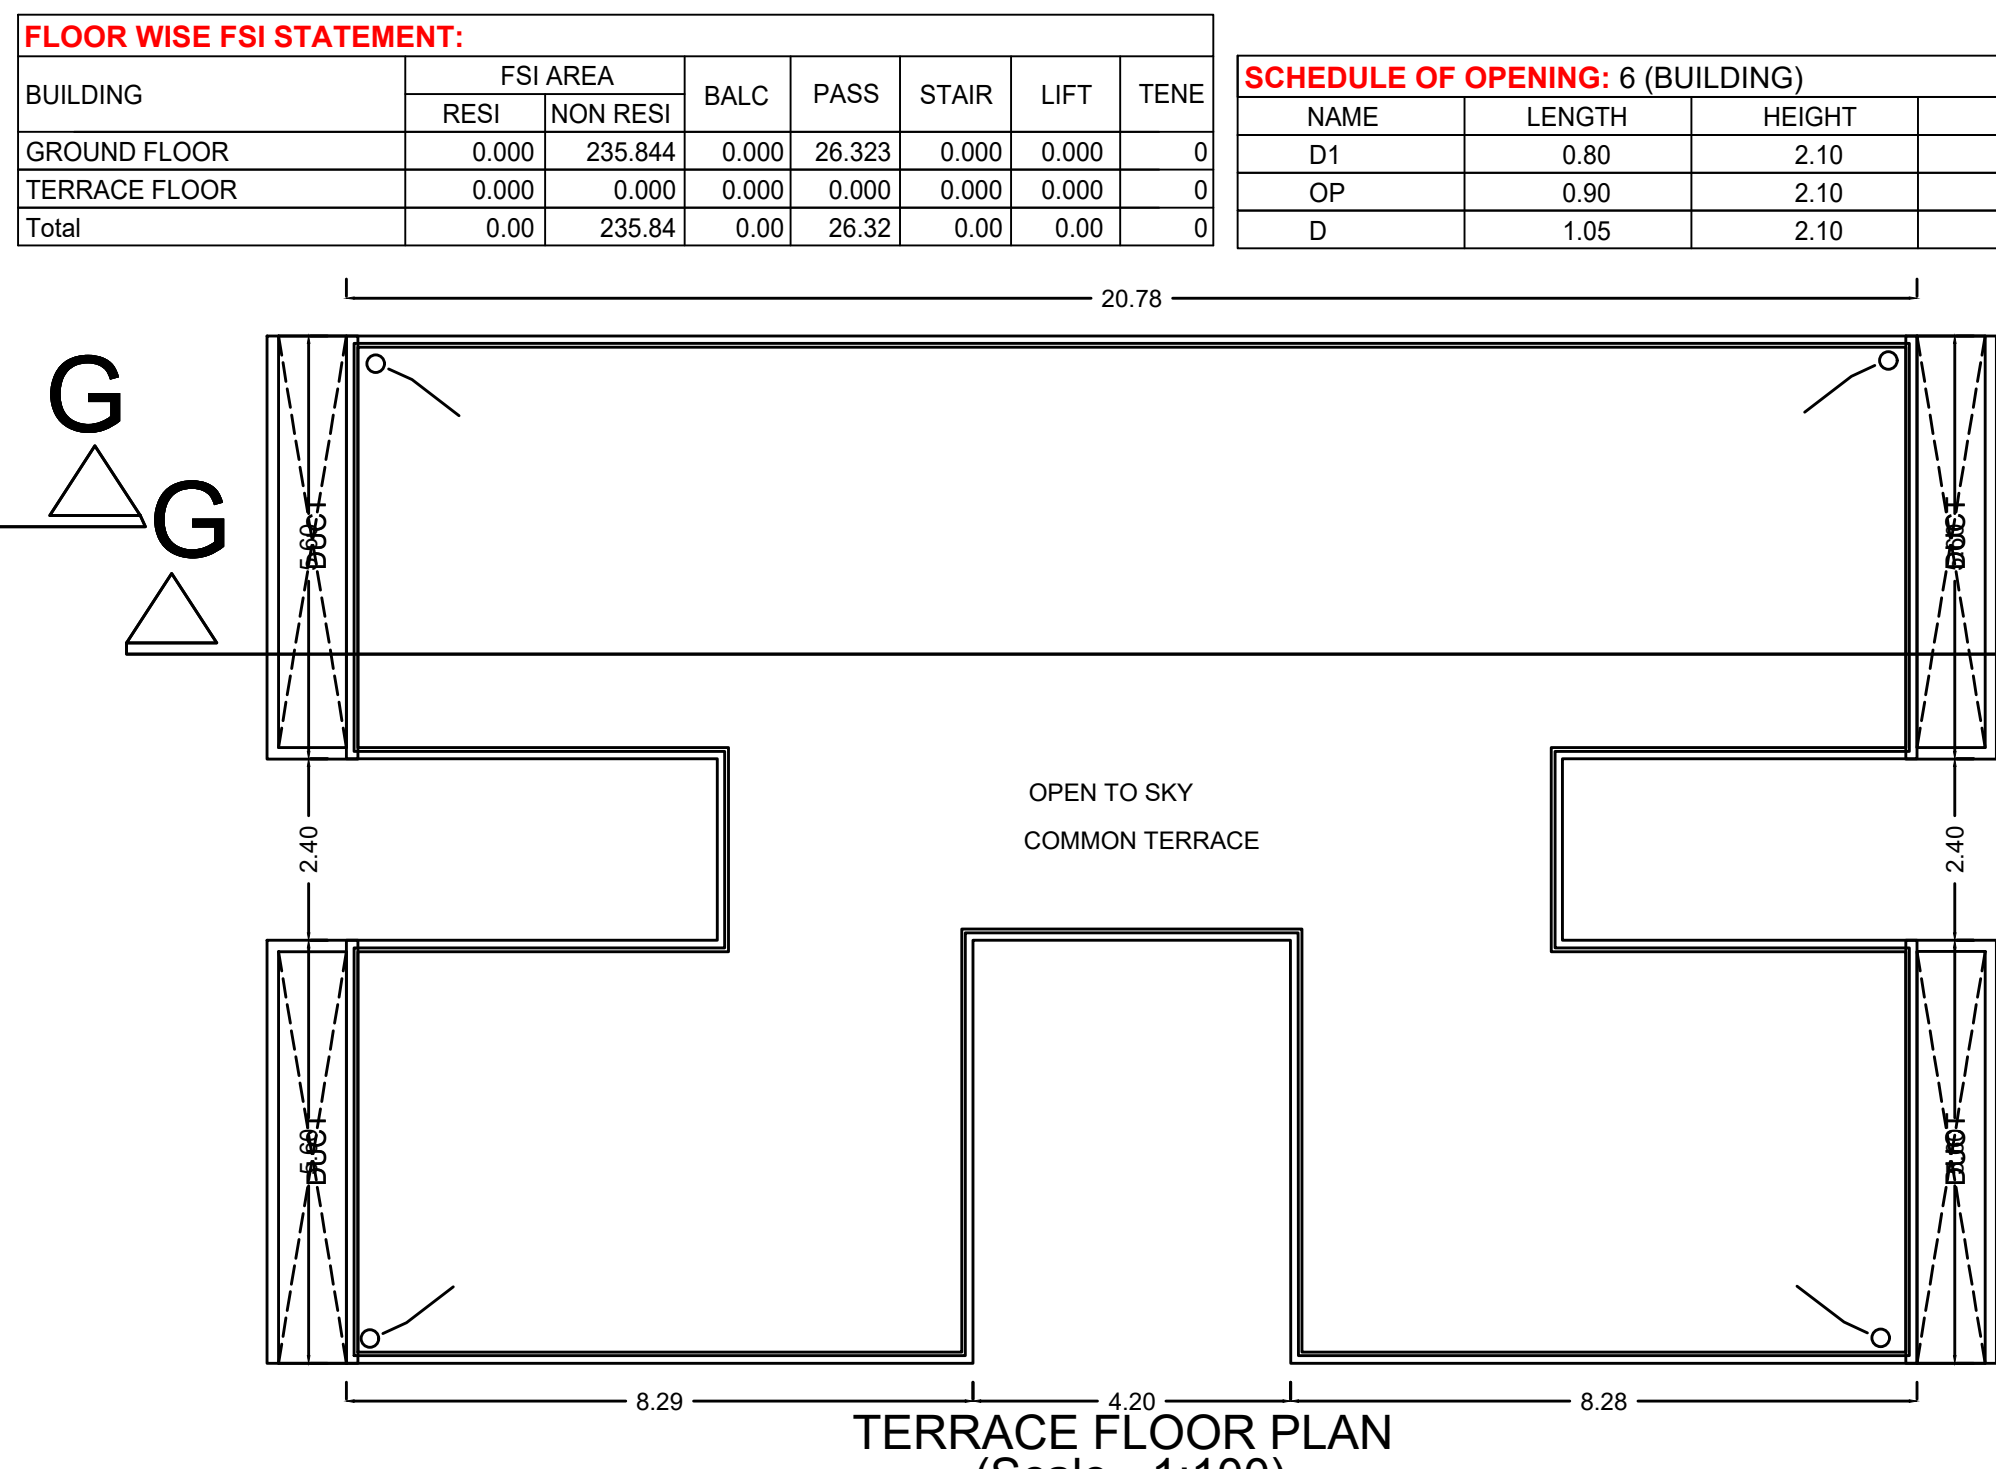

TERRACE FLOOR PLAN
(Scale - 1:100)

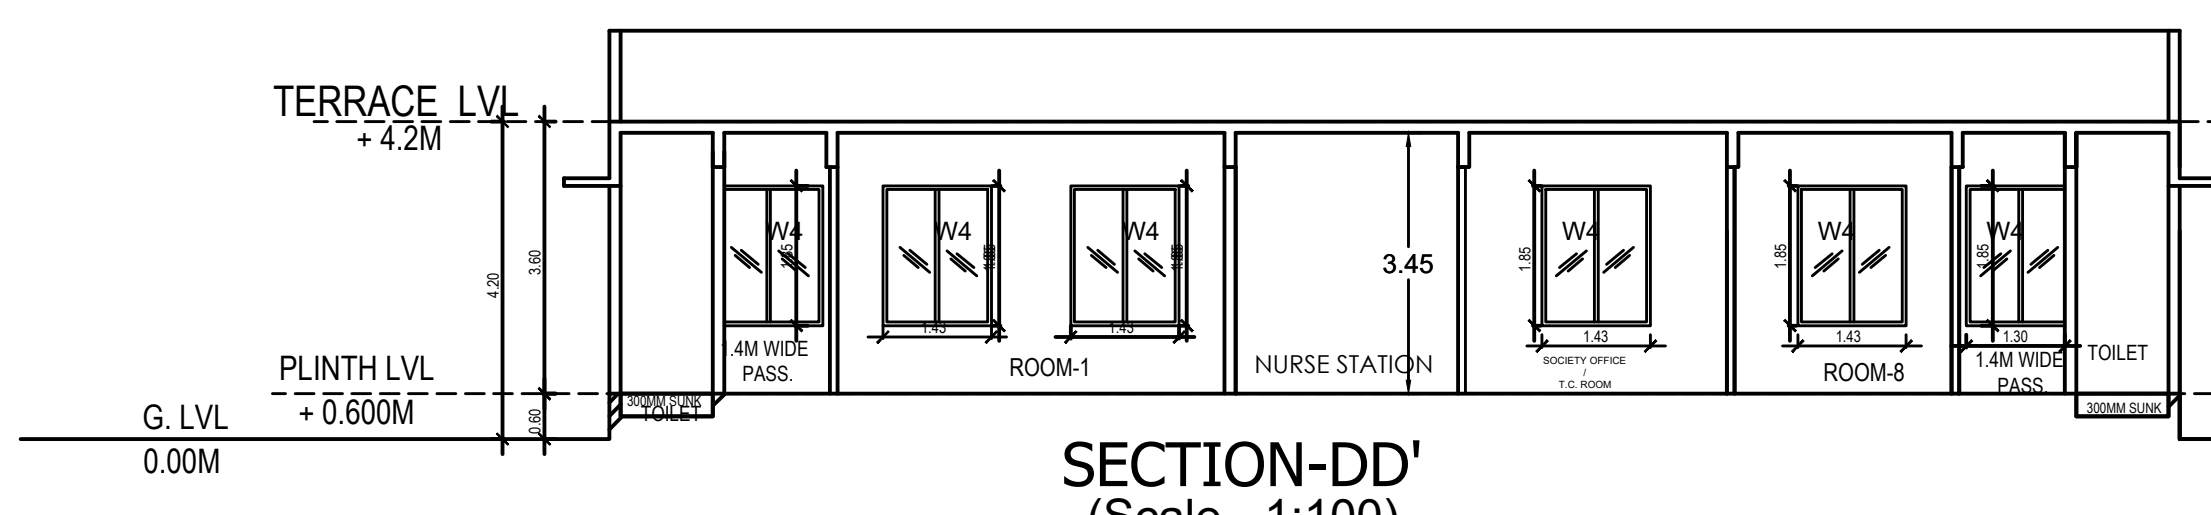


SECTION-DD'
(Scale - 1:100)

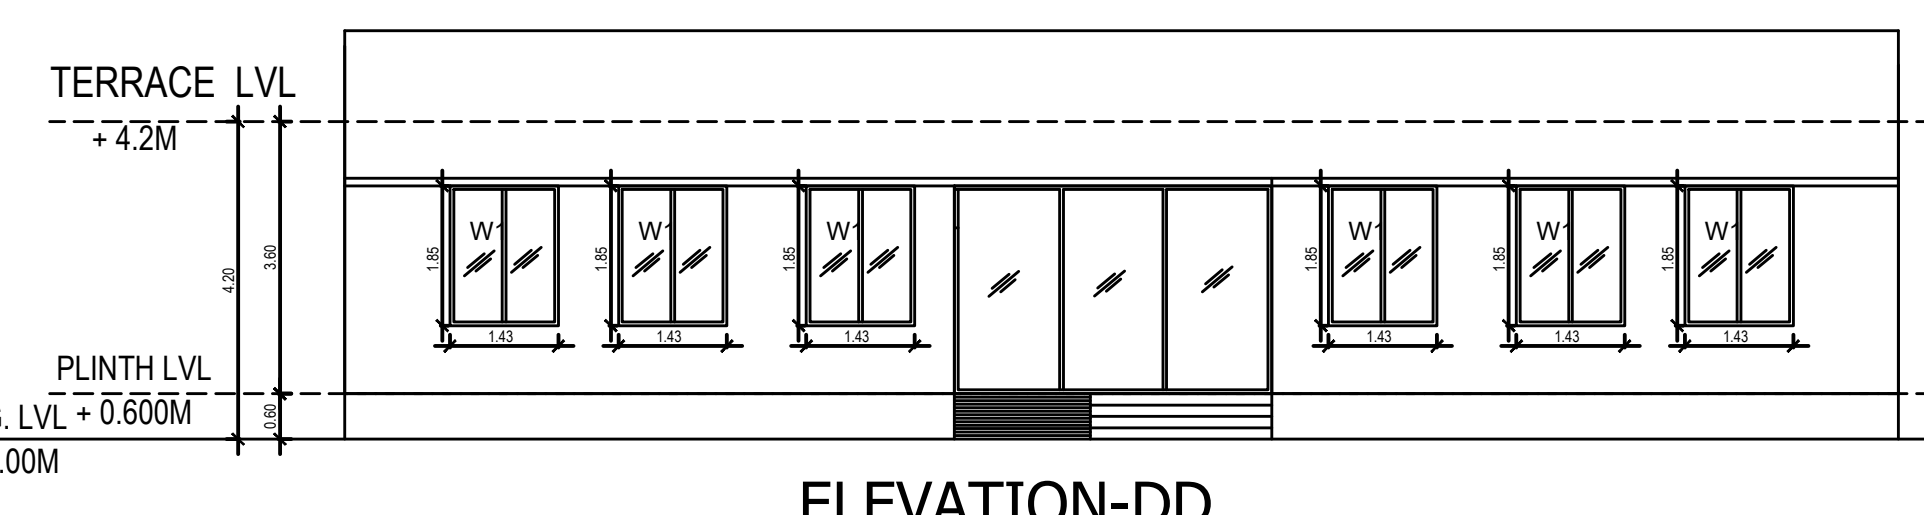


ELEVATION-DD
(Scale - 1:100)


BUILDING- 2B

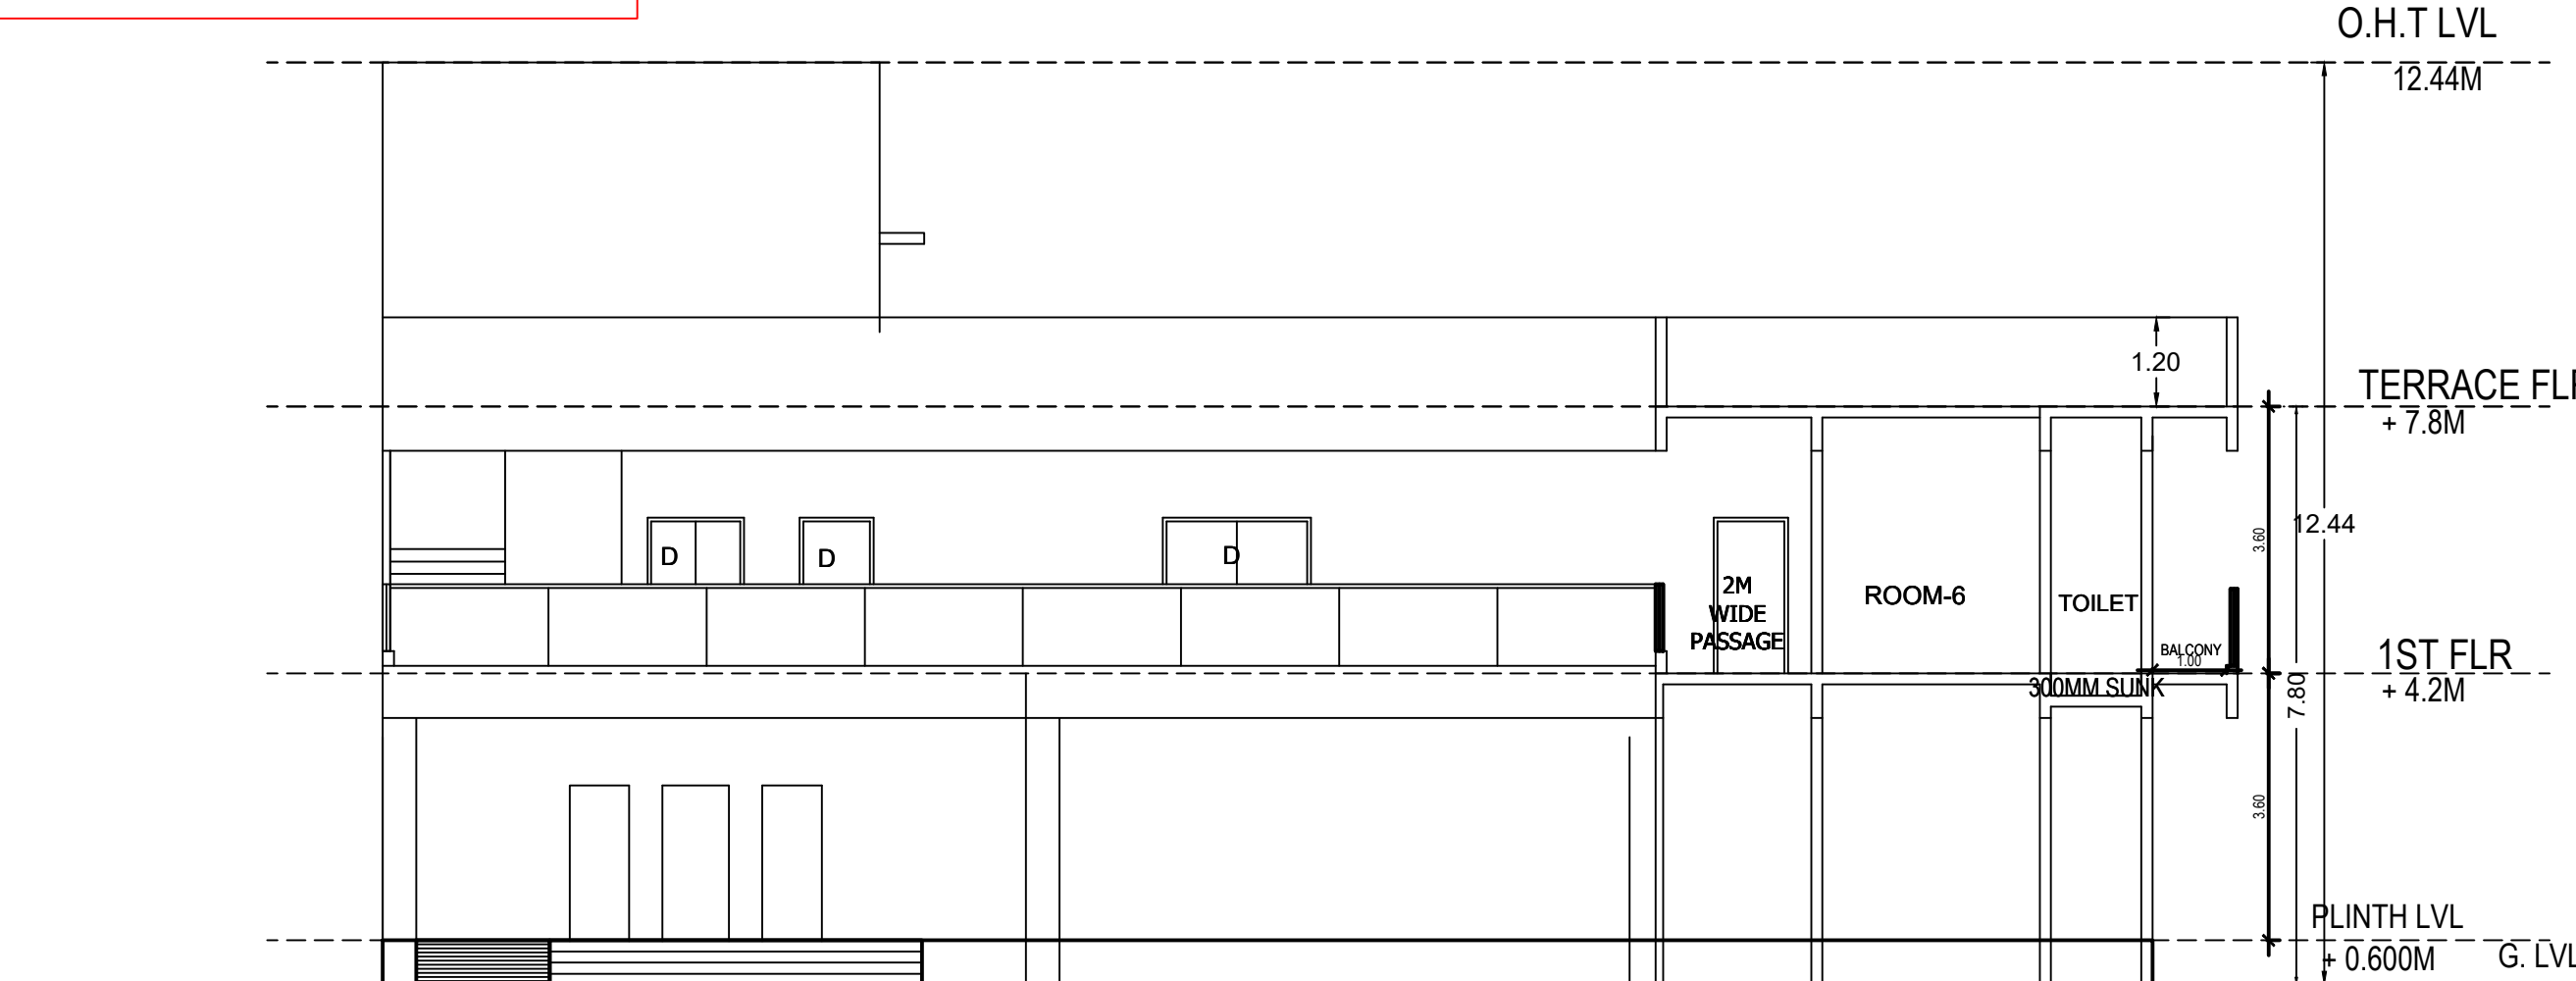

SECTION-BB'
(Scale - 1:100)

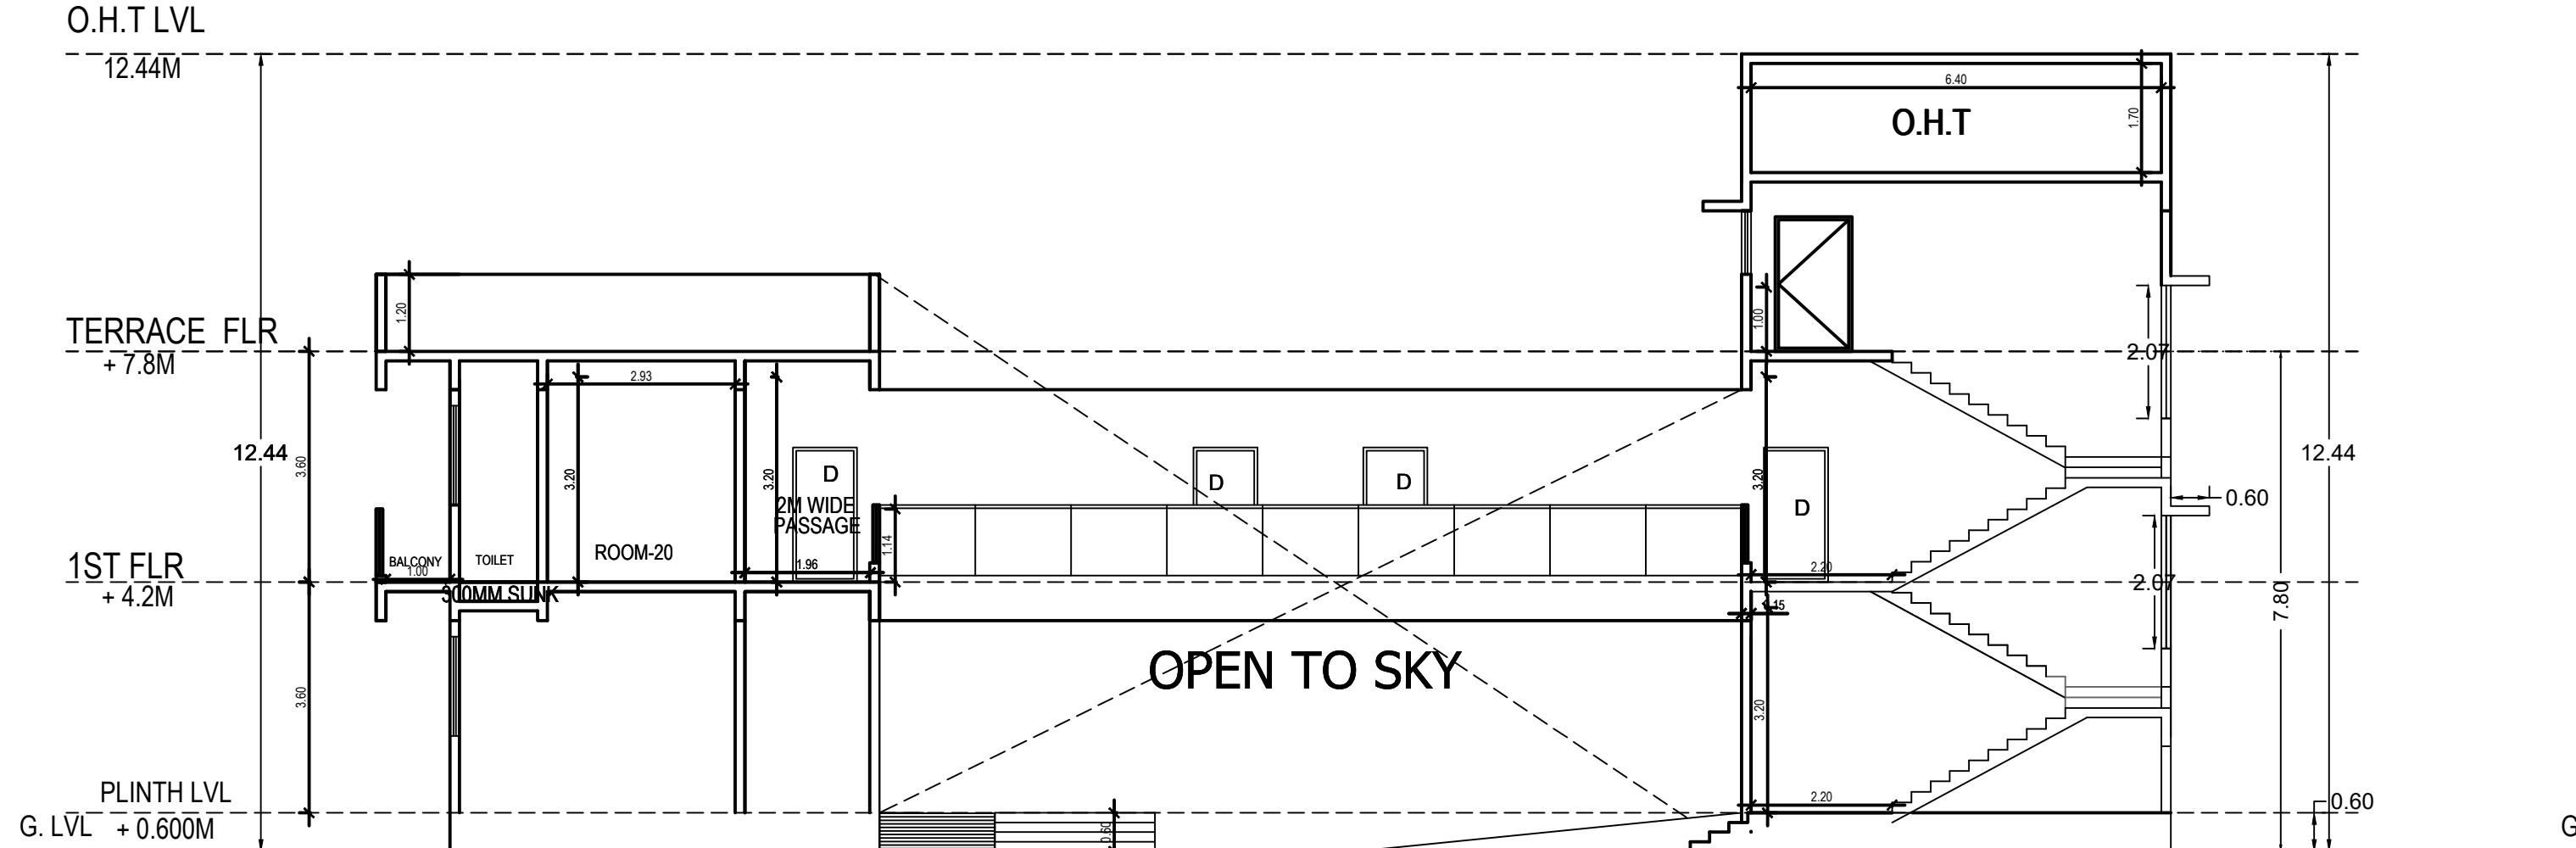

SECTION-EE'
(Scale - 1:100)

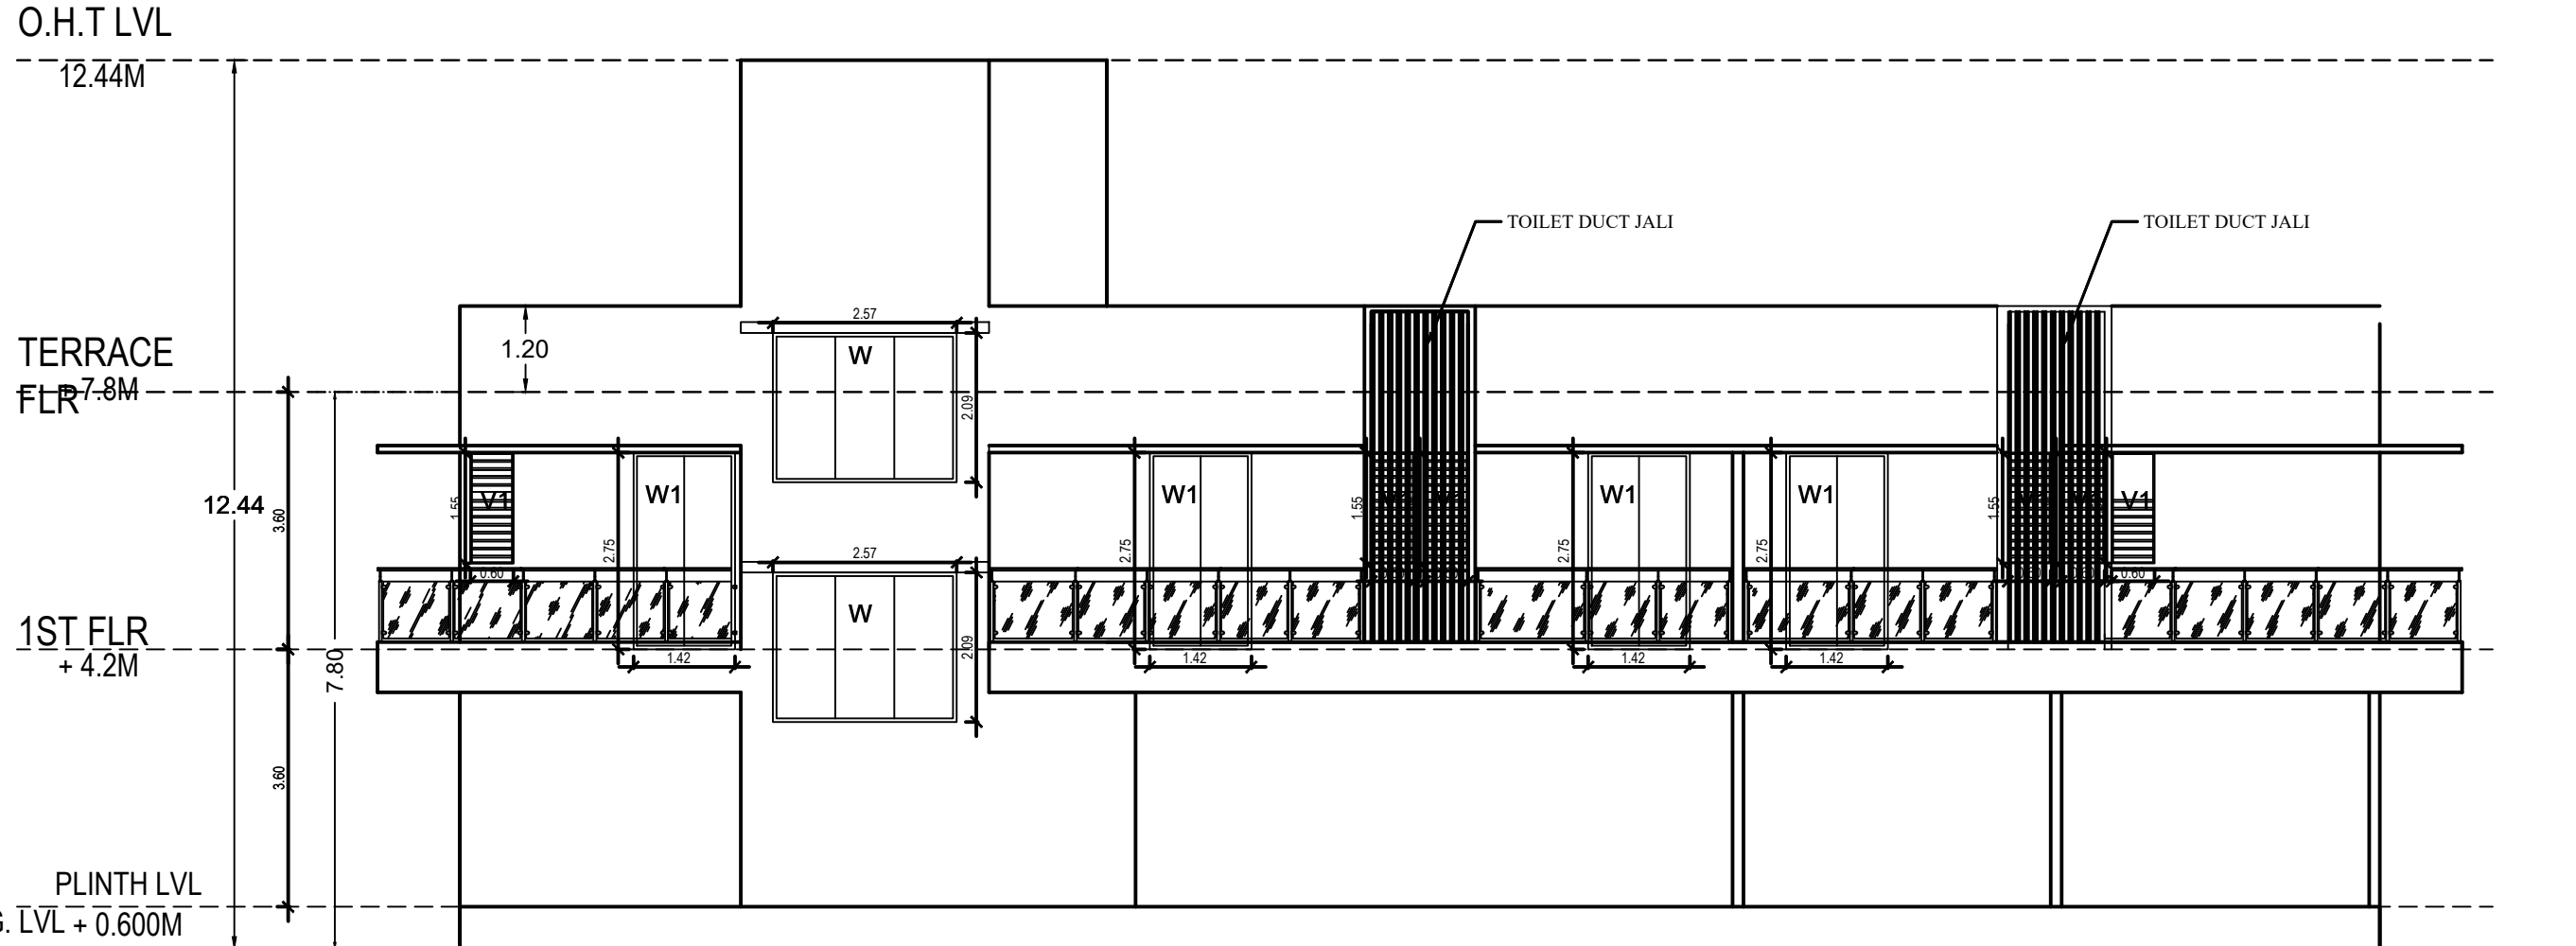


ELEVATION
(Scale - 1:100)

SLAB AREA CALCULATIONS: 7 (BUILDING)														
FLOOR	FSI AREA	VOID	SHAFT	CHOWK	R.CHUTE	LIFT	BALCONY	TERRACES	SUB-STR	PARKING	PODIUM	TOWER	PASSAGE	REFUGE
TERRACE FLOOR	0.00	0.00	0.00	0.00	0.00	0.00	0.00	113.54	0.00	0.00	0.00	0.00	0.00	0.00
FIRST FLOOR	630.23	225.51	0.00	0.00	0.00	7.88	60.71	0.00	0.00	0.00	0.00	0.00	0.00	457.75
GROUND FLOOR	111.67	5.19	0.00	0.00	0.00	7.88	0.00	0.00	0.00	0.00	0.00	0.00	0.00	98.90
Total	741.90	230.70	0.00	0.00	0.00	15.36	60.71	113.54	0.00	0.00	0.00	0.00	0.00	670.09


SCHEDULE OF OPENING: 7 (BUILDING)			
NAME	LENGTH	HEIGHT	NOS.
D1	0.80	2.10	13
D1	0.90	2.10	01
D	0.90	2.10	01
D	1.00	2.10	09
LD	1.30	2.10	01
D	2.00	2.10	01

FLOOR WISE CARPET AREA : 7 (BUILDING)				
FLOOR	ROOM NAME	CARP. USE	CARP. AREA	TOTAL AREA
FIRST FLOOR PLAN	ROOM-04	Use	18.64	0.00
	ROOM-03	Use	18.64	0.00
	ROOM-02	Use	18.64	0.00
	ROOM-01	Use	18.64	0.00
	LIBRARY	Use	21.94	0.00
	ROOM-05	Use	16.92	0.00
	ROOM-07	Use	18.64	0.00
	ROOM-06	Use	18.64	0.00
	ROOM-08	Use	16.40	0.00
	DINING	Use	63.36	0.00

FLOOR WISE FSI STATEMENT:							
BUILDING	RESI	NON RESI	BALC	PASS	STAIR	LIFT	TENE
GROUND FLOOR	0.000	98.799	0.000	30.373	26.630	7.680	0
FIRST FLOOR	0.000	465.992	60.715	106.030	26.630	7.680	0
TERRACE FLOOR	0.000	0.000	0.000	0.000	0.000	0.000	0
Total	0.00	564.79	60.72	136.40	53.26	15.36	0

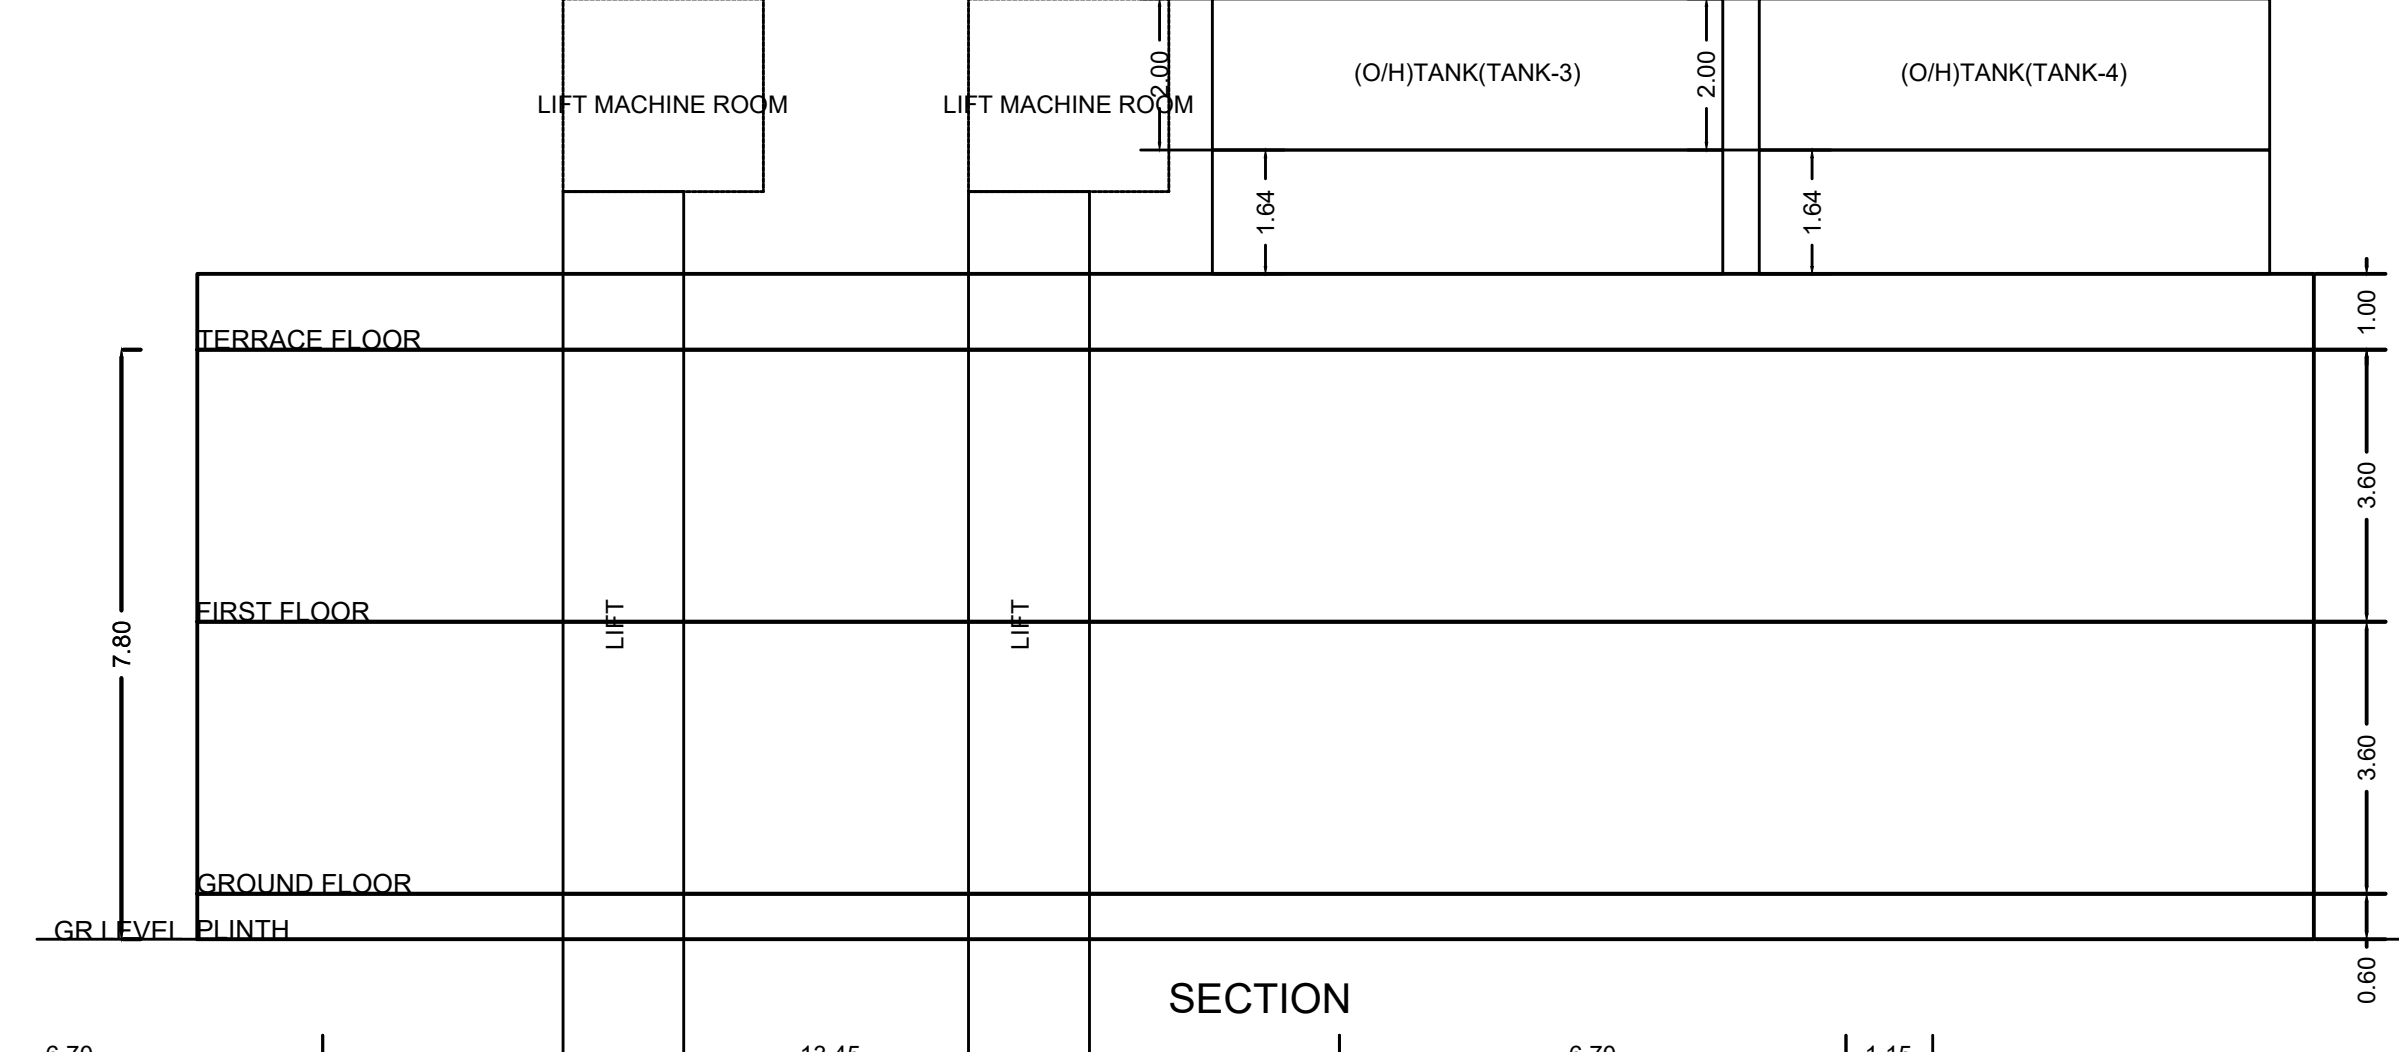


SECTION


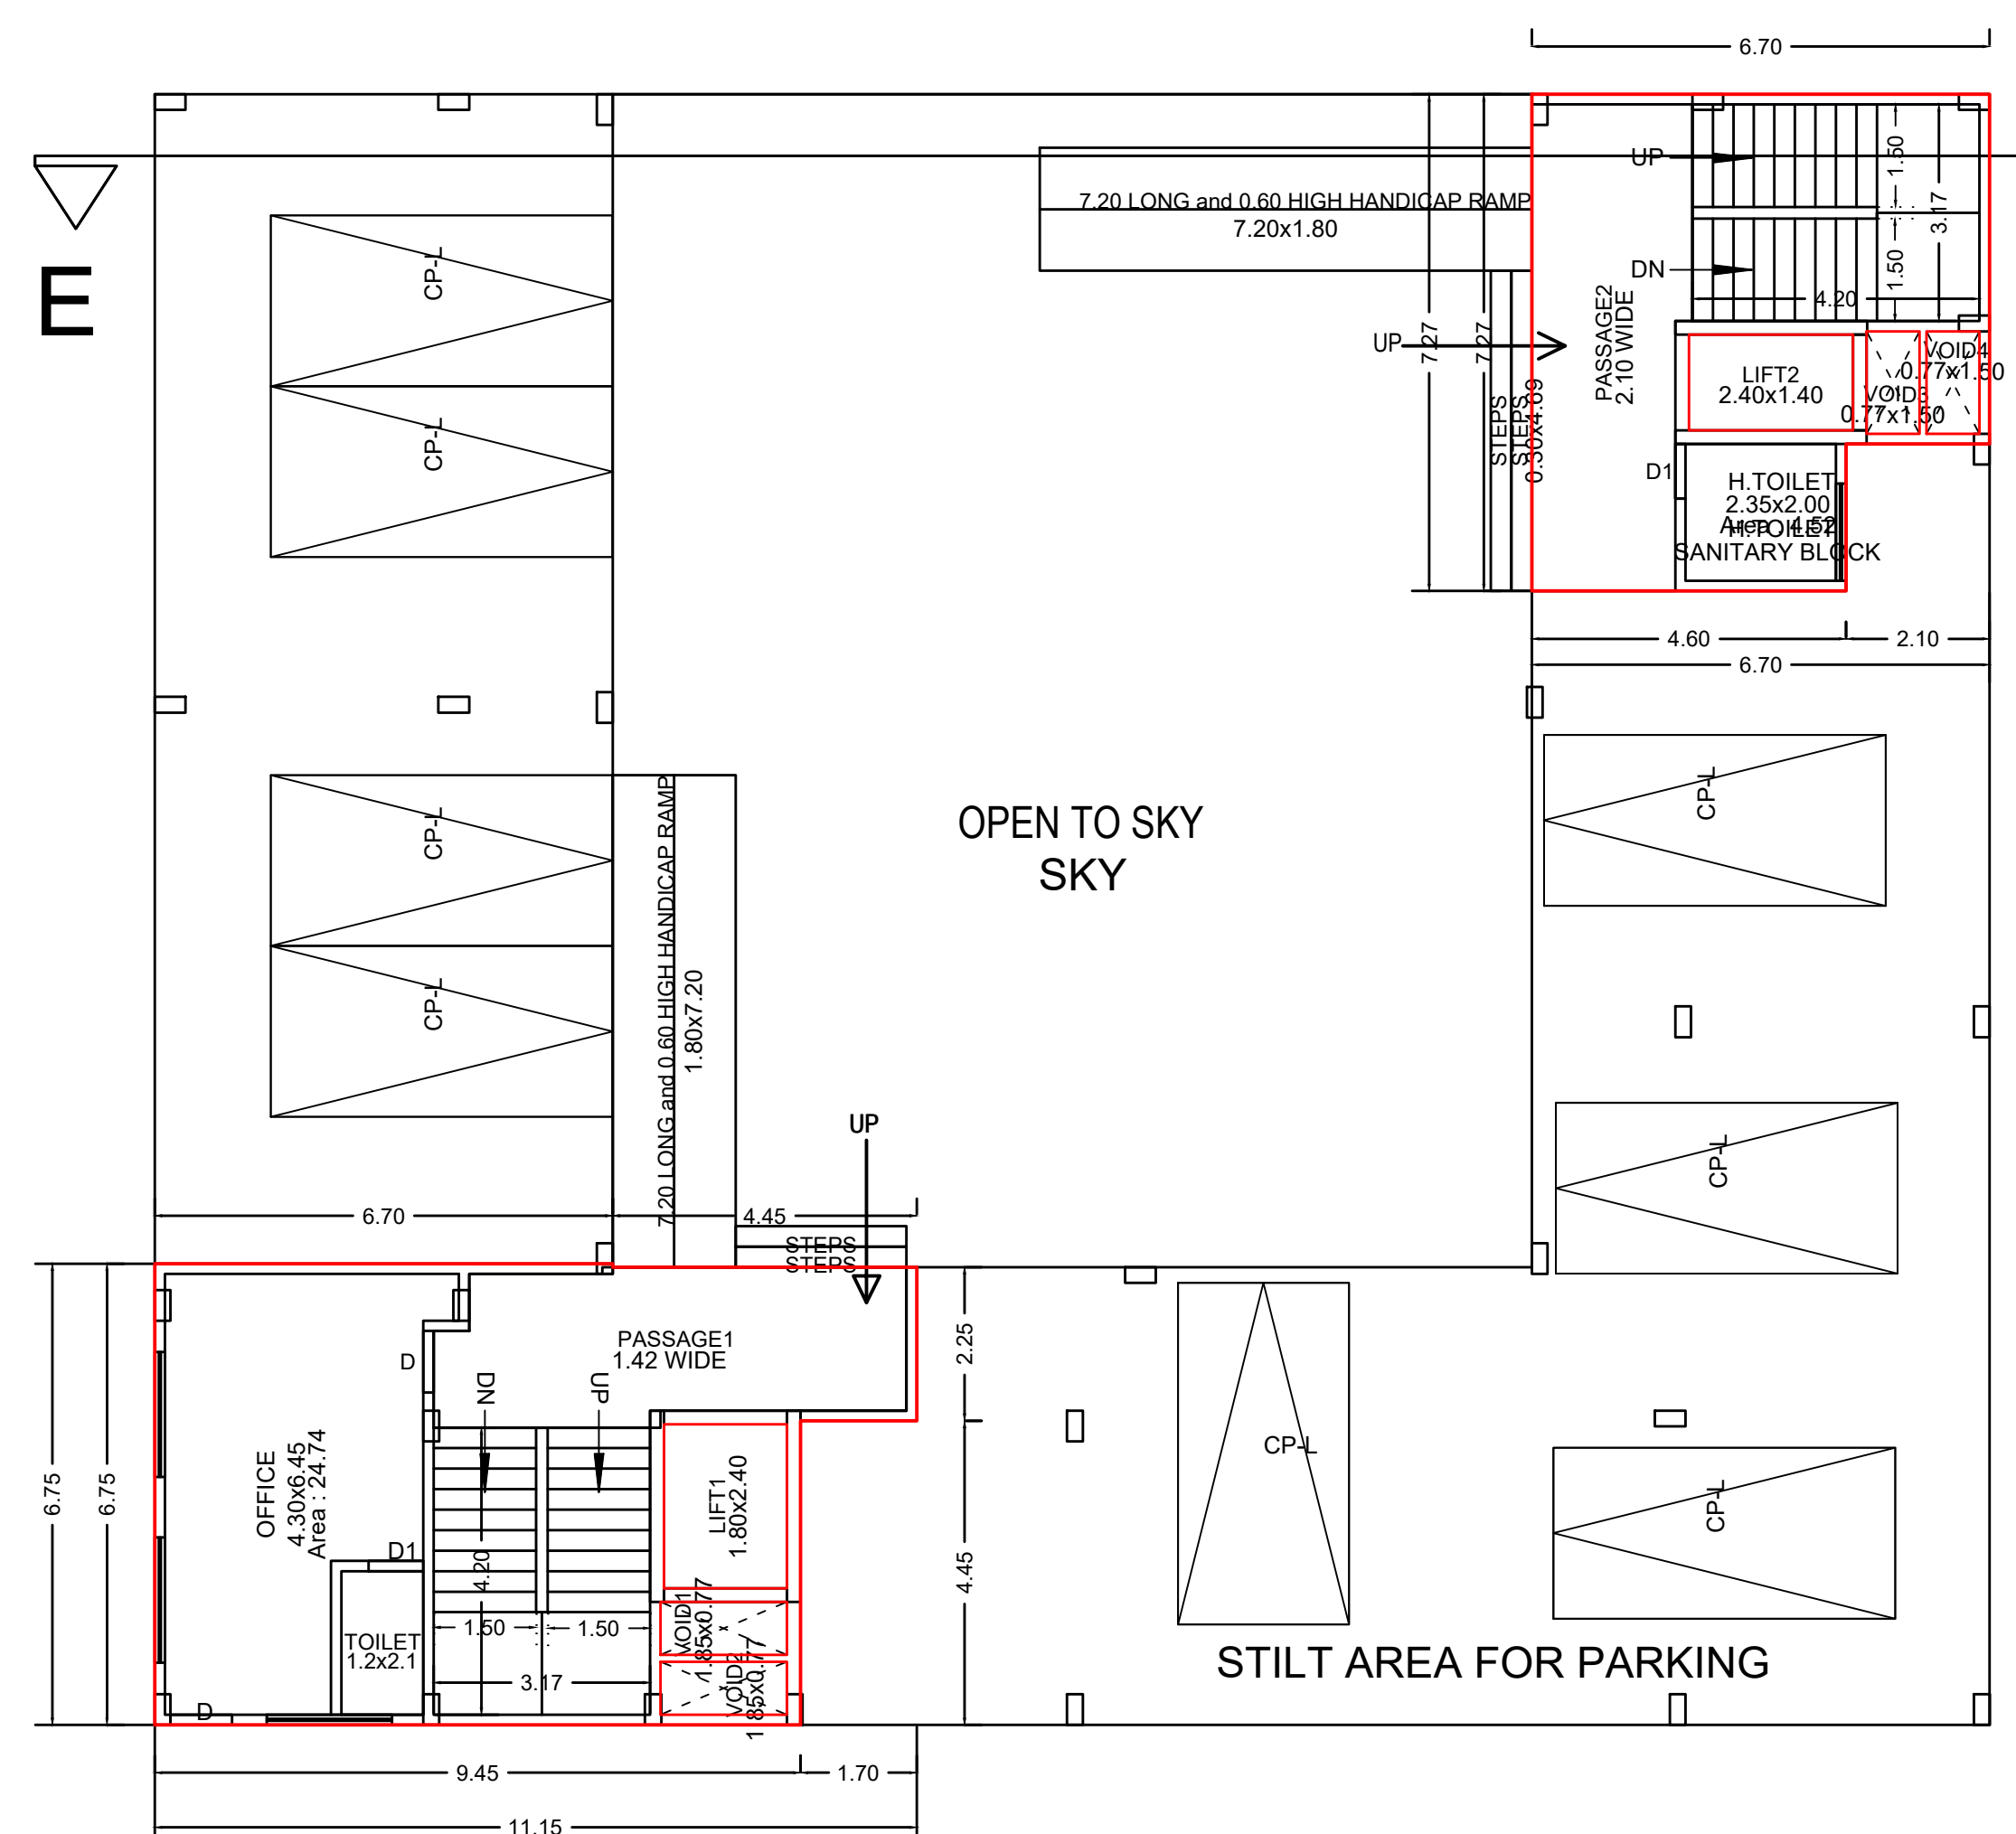


GROUND FLOOR PLAN
(Scale - 1:100)

GROUND FLOOR PLAN-7 (BUILDING)
(Scale - 1:200)

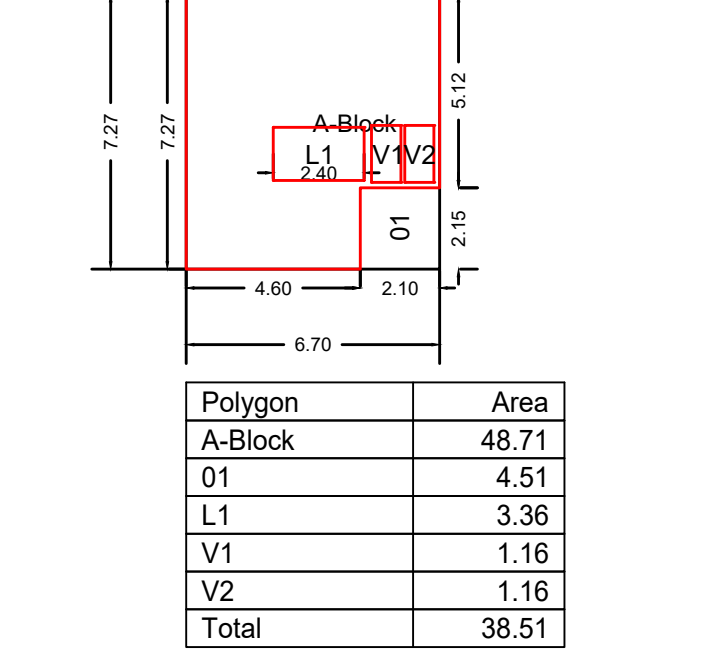


GROUND FLOOR PLAN-7 (BUILDING)
(Scale - 1:200)

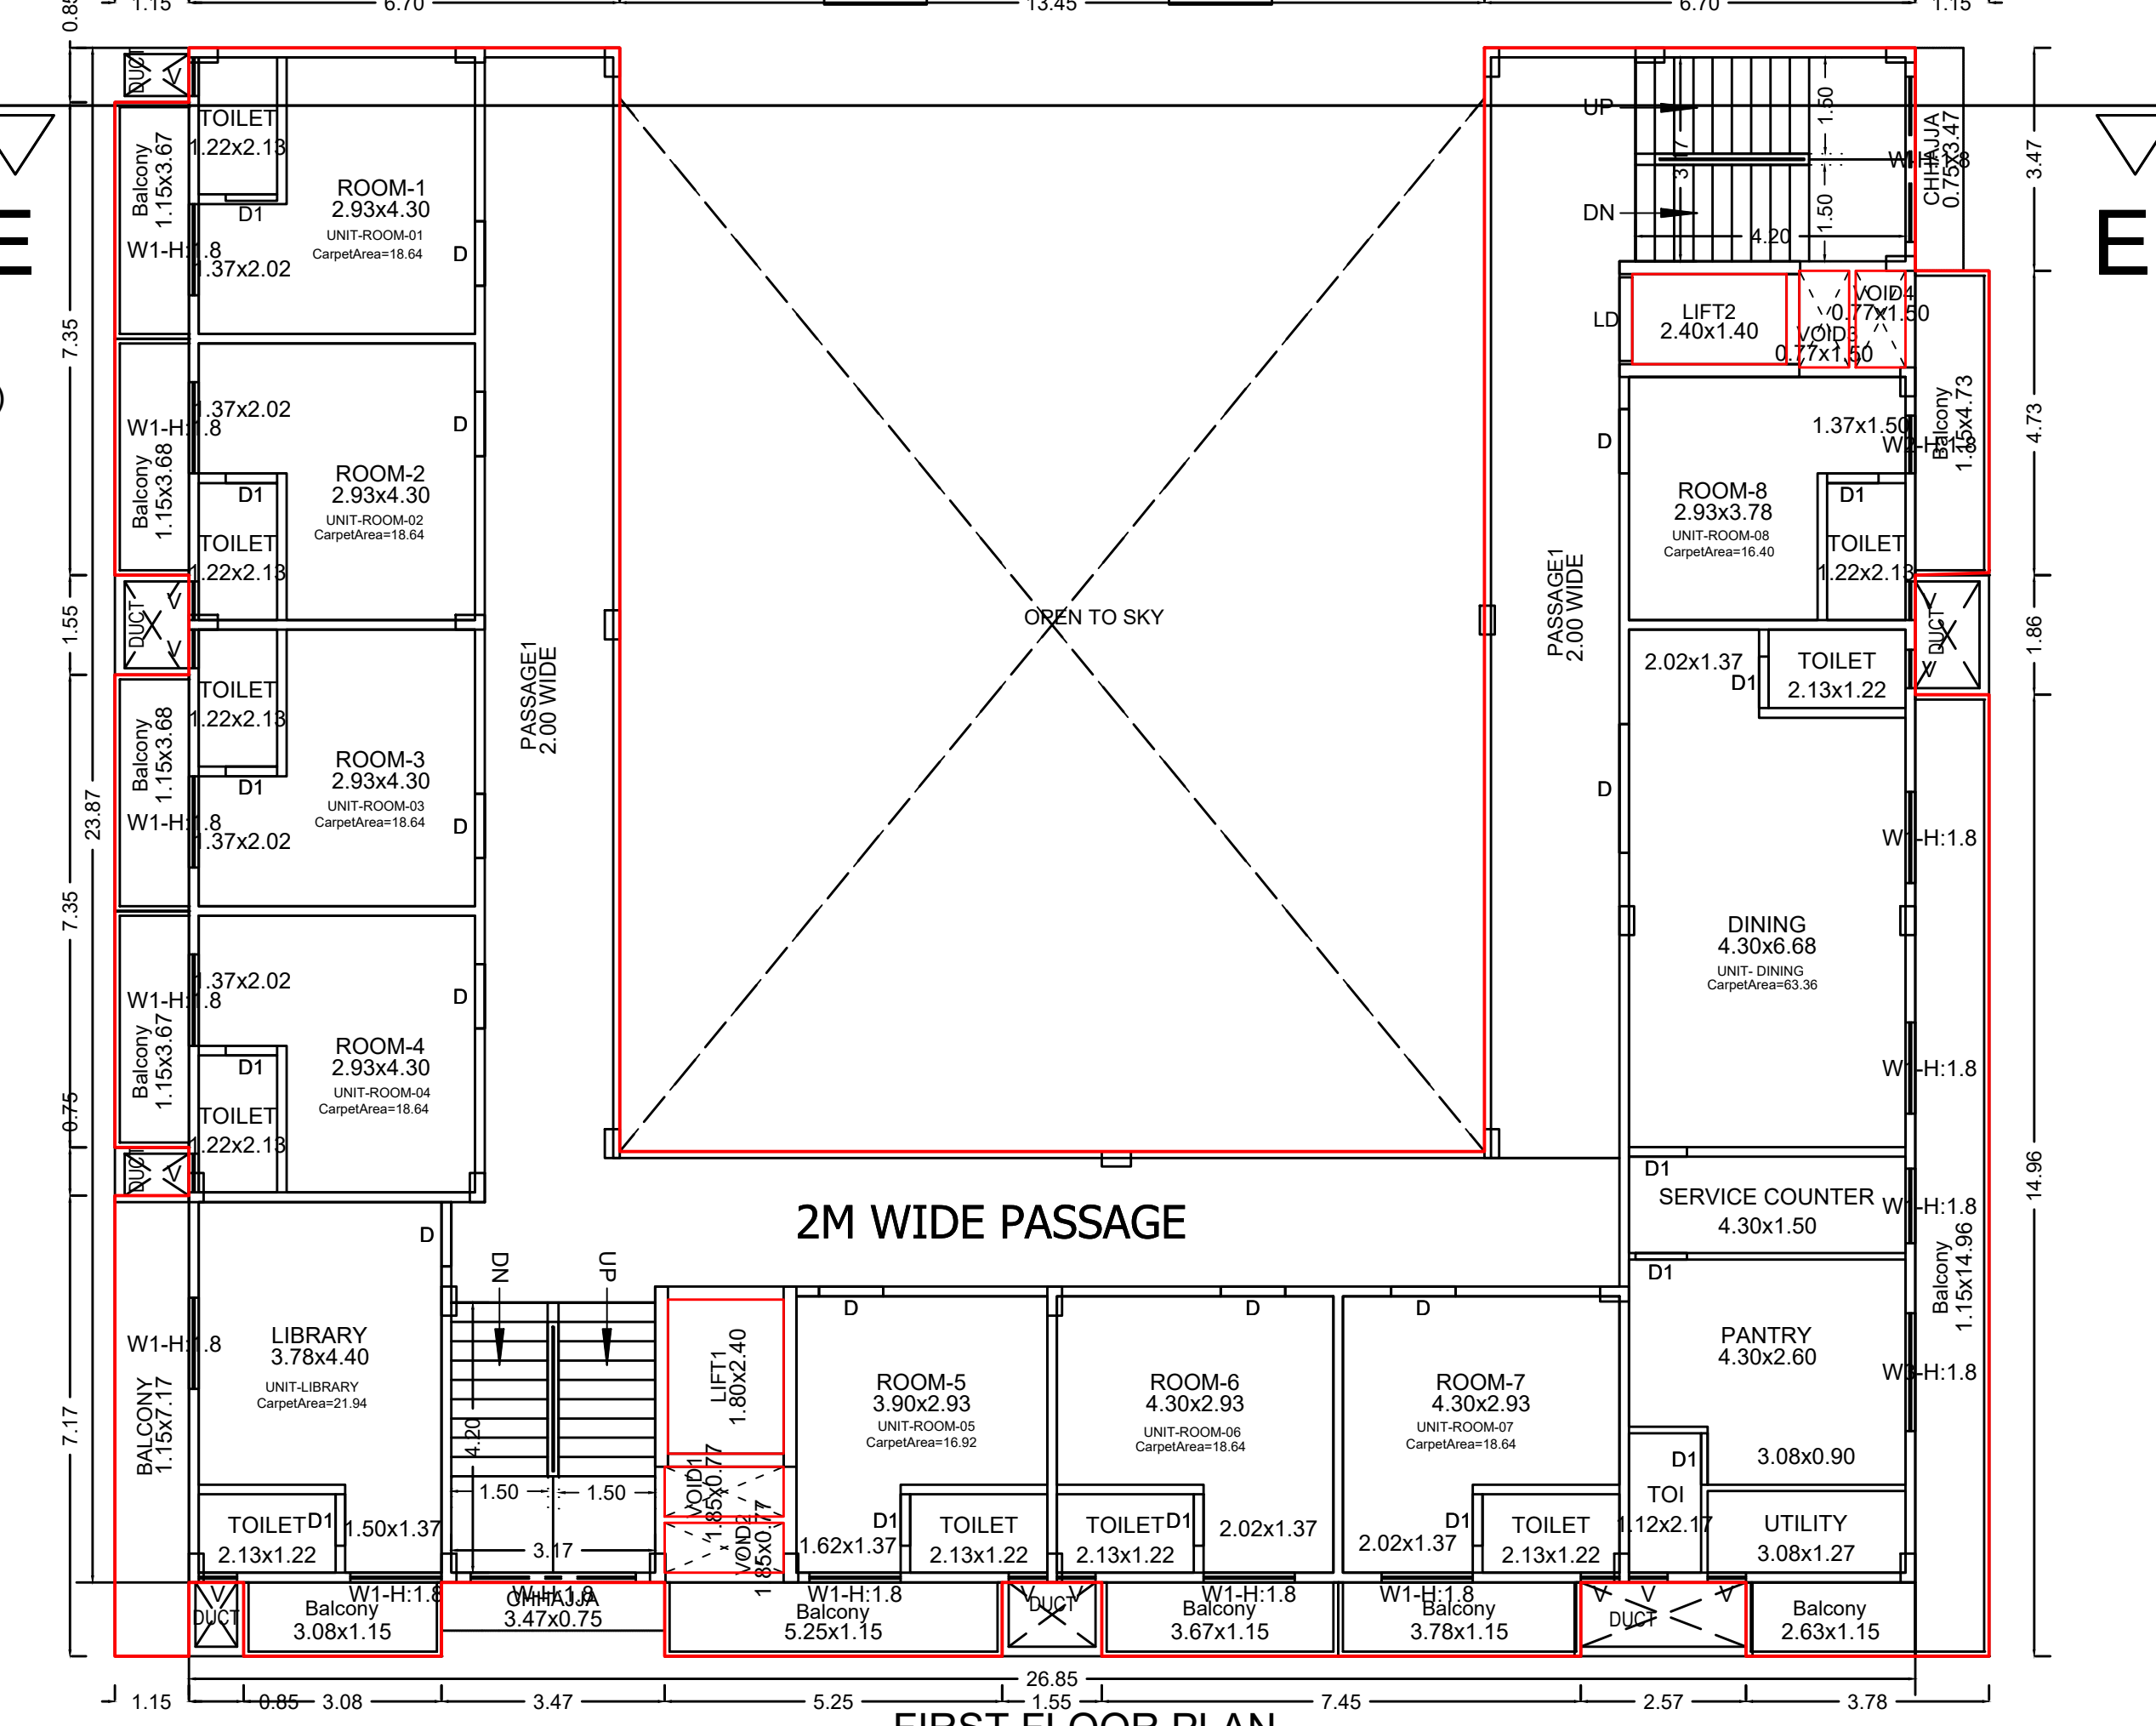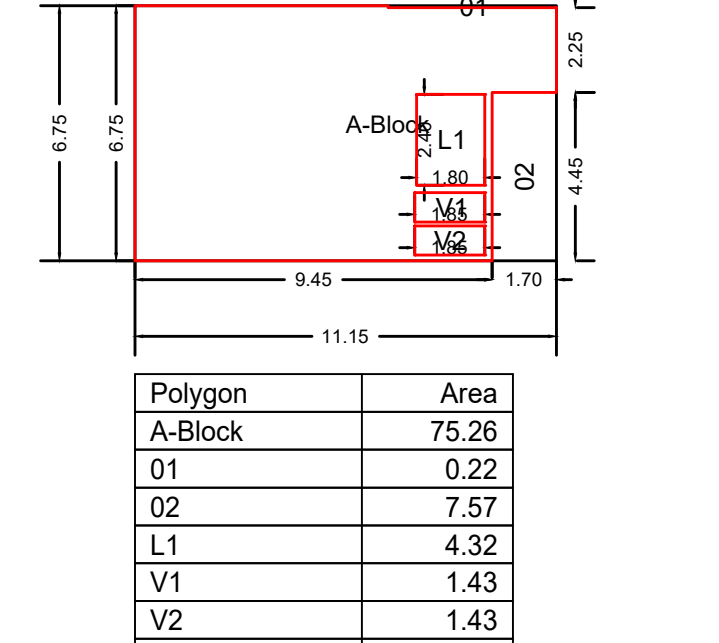

FIRST FLOOR PLAN
(Scale - 1:100)

FIRST FLOOR PLAN-7 (BUILDING) (Scale - 1:200)

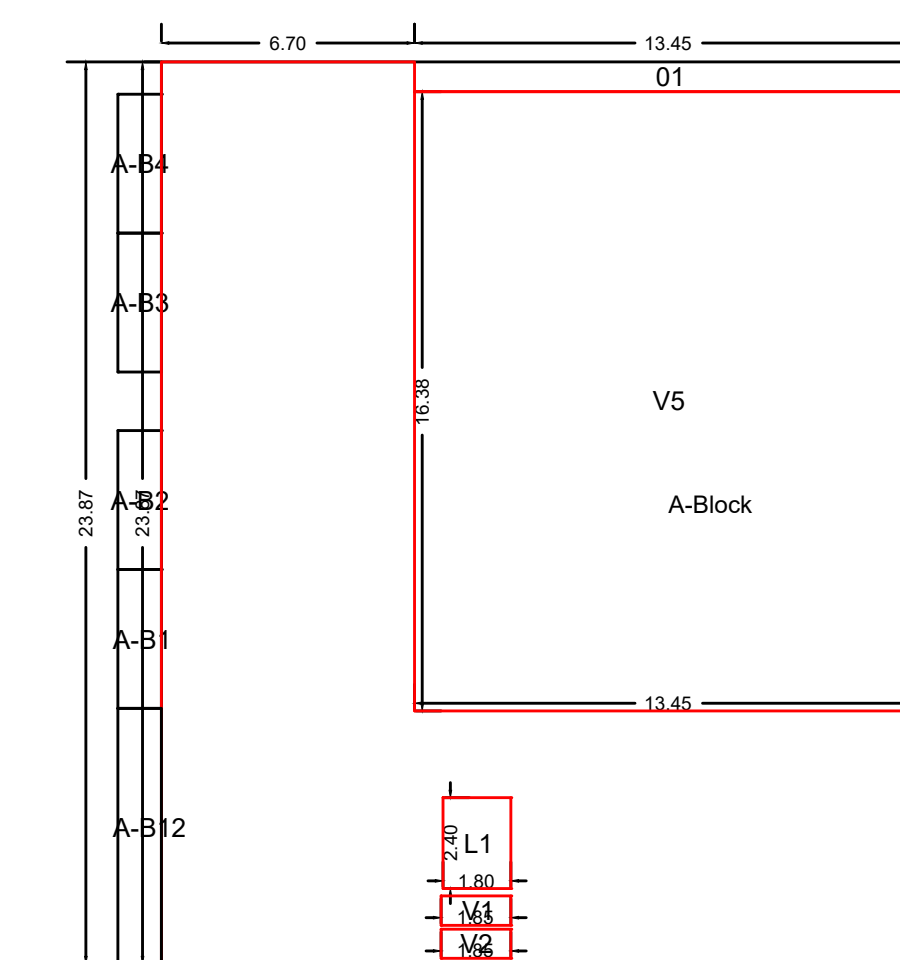






Polygon	Area
A-Block	640.78
O1	10.55
L1	4.32
L2	3.36
V1	1.43
V2	1.43
V3	1.16
V4	1.16
V5	220.32
A-B1	4.23
A-B2	4.23
A-B3	4.23
A-B4	4.23
A-B5	3.54
A-B6	4.34
A-B7	4.23
A-B8	6.04
A-B9	3.02
A-B10	5.44
A-B11	17.20
A-B12	8.24
Total	465.99

SLAB AREA CALCULATIONS: 7 (BUILDING)														
FLOOR	FSI AREA	VOID	SHAFT	CHOWK	R.CHUTE	LIFT	BALCONY	TERRACES	SUB-STR	PARKING	PODIUM	TOWER	PASSAGE	REFUGE
TERRACE FLOOR	0.00	0.00	0.00	0.00	0.00	0.00	0.00	0.00	0.00	0.00	0.00	0.00	0.00	0.00
GROUND FLOOR	235.84	0.00	0.00	0.00	0.00	0.00	0.00	0.00	0.00	0.00	0.00	0.00	0.00	0.00
Total	235.84	0.00	0.00	0.00	0.00	0.00	0.00	0.00	0.00	0.00	0.00	0.00	0.00	0.00

SCHEDULE OF OPENING: 7 (BUILDING)			
NAME	LENGTH	HEIGHT	NOS.
D1	0.80	2.10	13
D1	0.90	2.10	01
D	0.90	2.10	01
D	1.00	2.10	09
LD	1.30	2.10	01
D	2.00	2.10	01

OWNERS NAME & SIGN :
Anand Nityam Senior Citizen
Home through its Chairman Mr.
Anand Venkateshwar Gupta
ARCH NAME SIGN & ADD
Anand Nityam Senior Citizen
ARCH ADD
PROJECT INFORMATION
PLOT NO : NA
USE : Commercial Building
SUBUSE : Old Age Homes
NODE SURVEY : Gut No.-10/1/13
SECTOR NO :
PLOT ADDRESS : NA, Tadgaon, Pali
PERMIT NO :
INWARD NO :
KEY NO : 7097
DATE : 08-10-2025
SHEET NOS / 7




BUILDING- 9

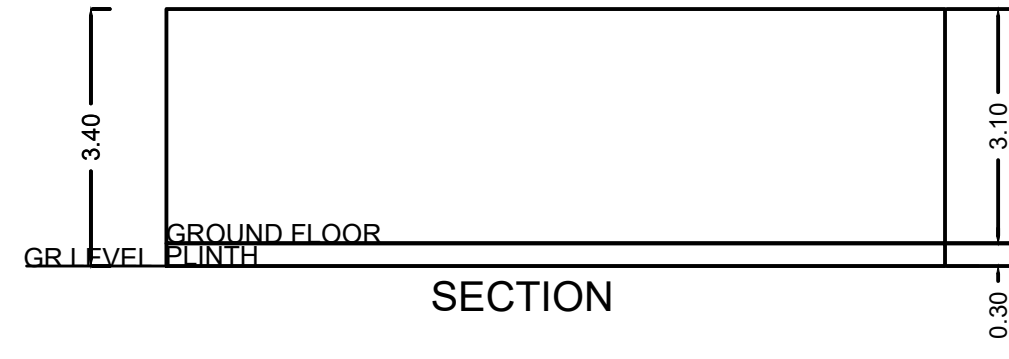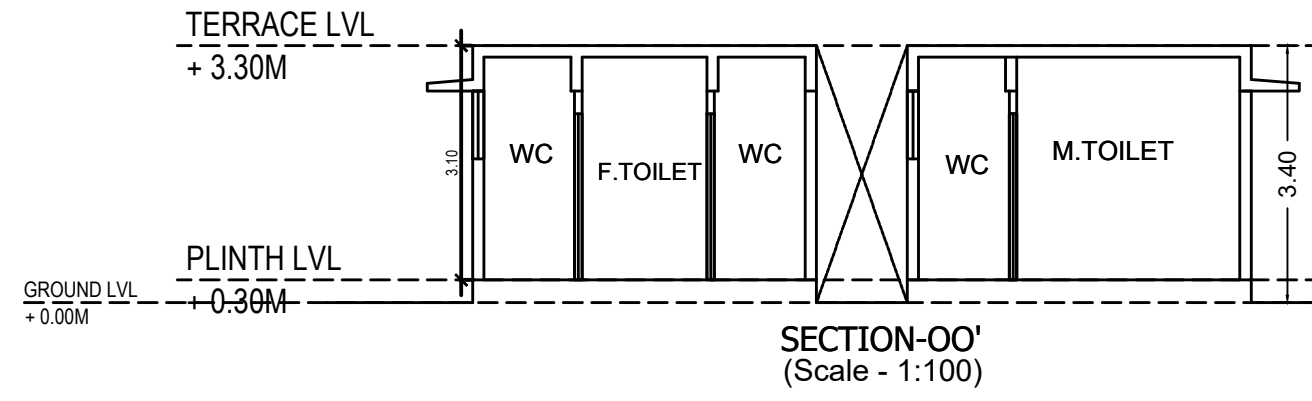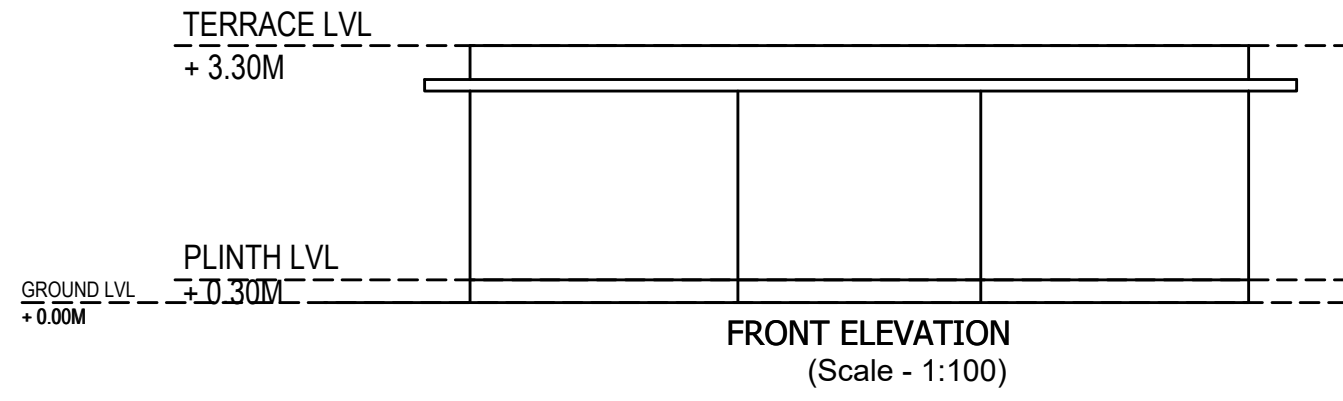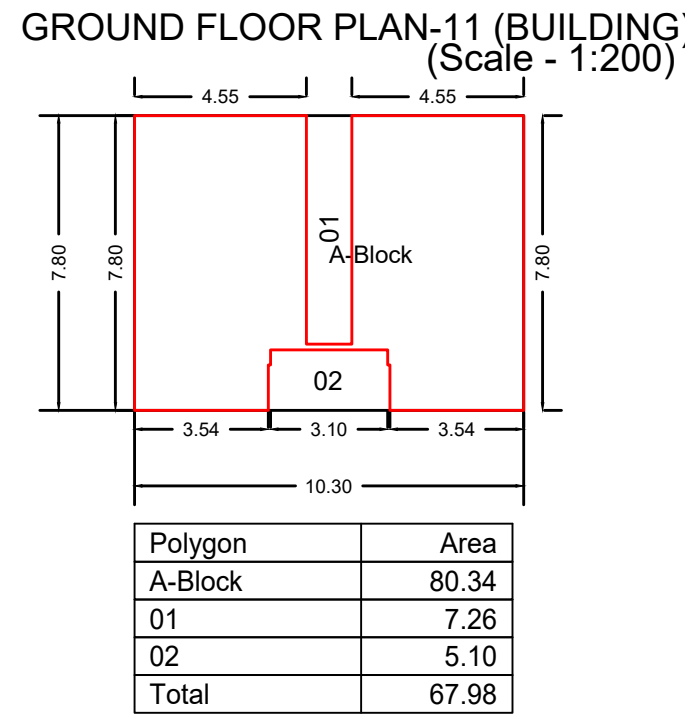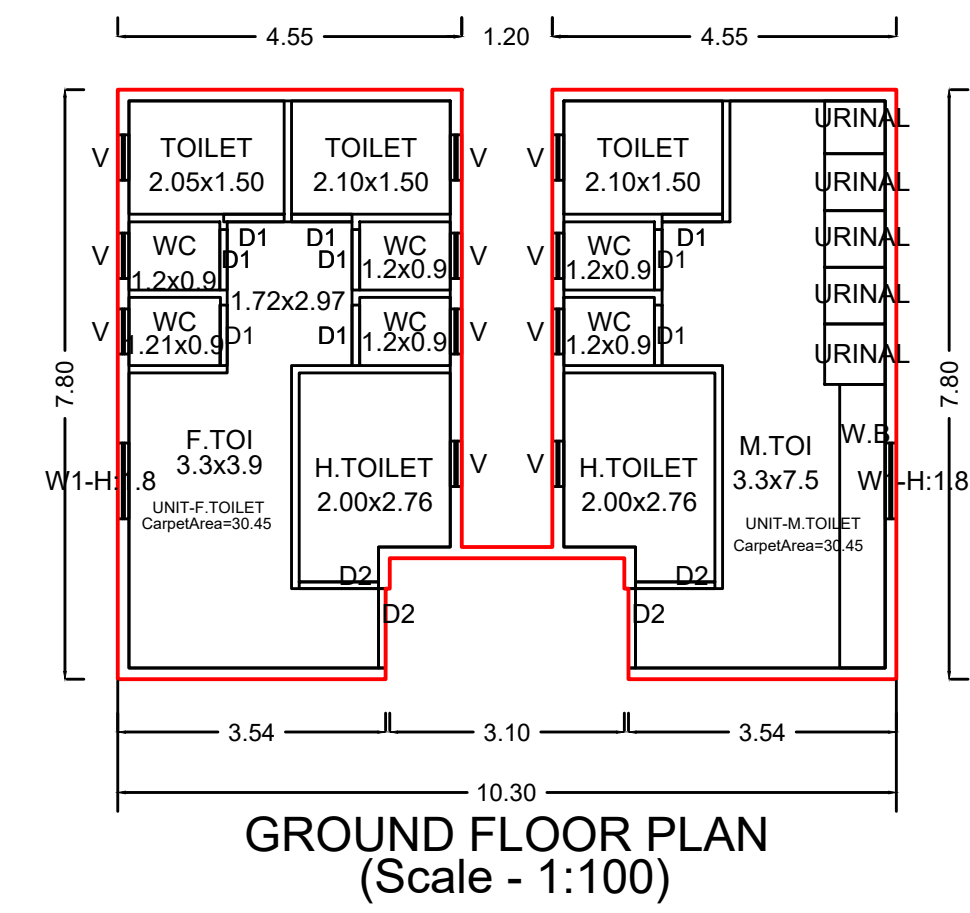

SCHEDULE OF OPENING: 11 (BUILDING)			
NAME	LENGTH	HEIGHT	NOS.
D1	0.80	2.10	09

PROJECT TYPE - Building Development	
SEAL OF APPROVAL	
AUTH_SIGN_1	
AUTH_SIGN_2	
AUTH_SIGN_3	
BUILDING: 8 (BUILDING)	

BUILDING- 2C

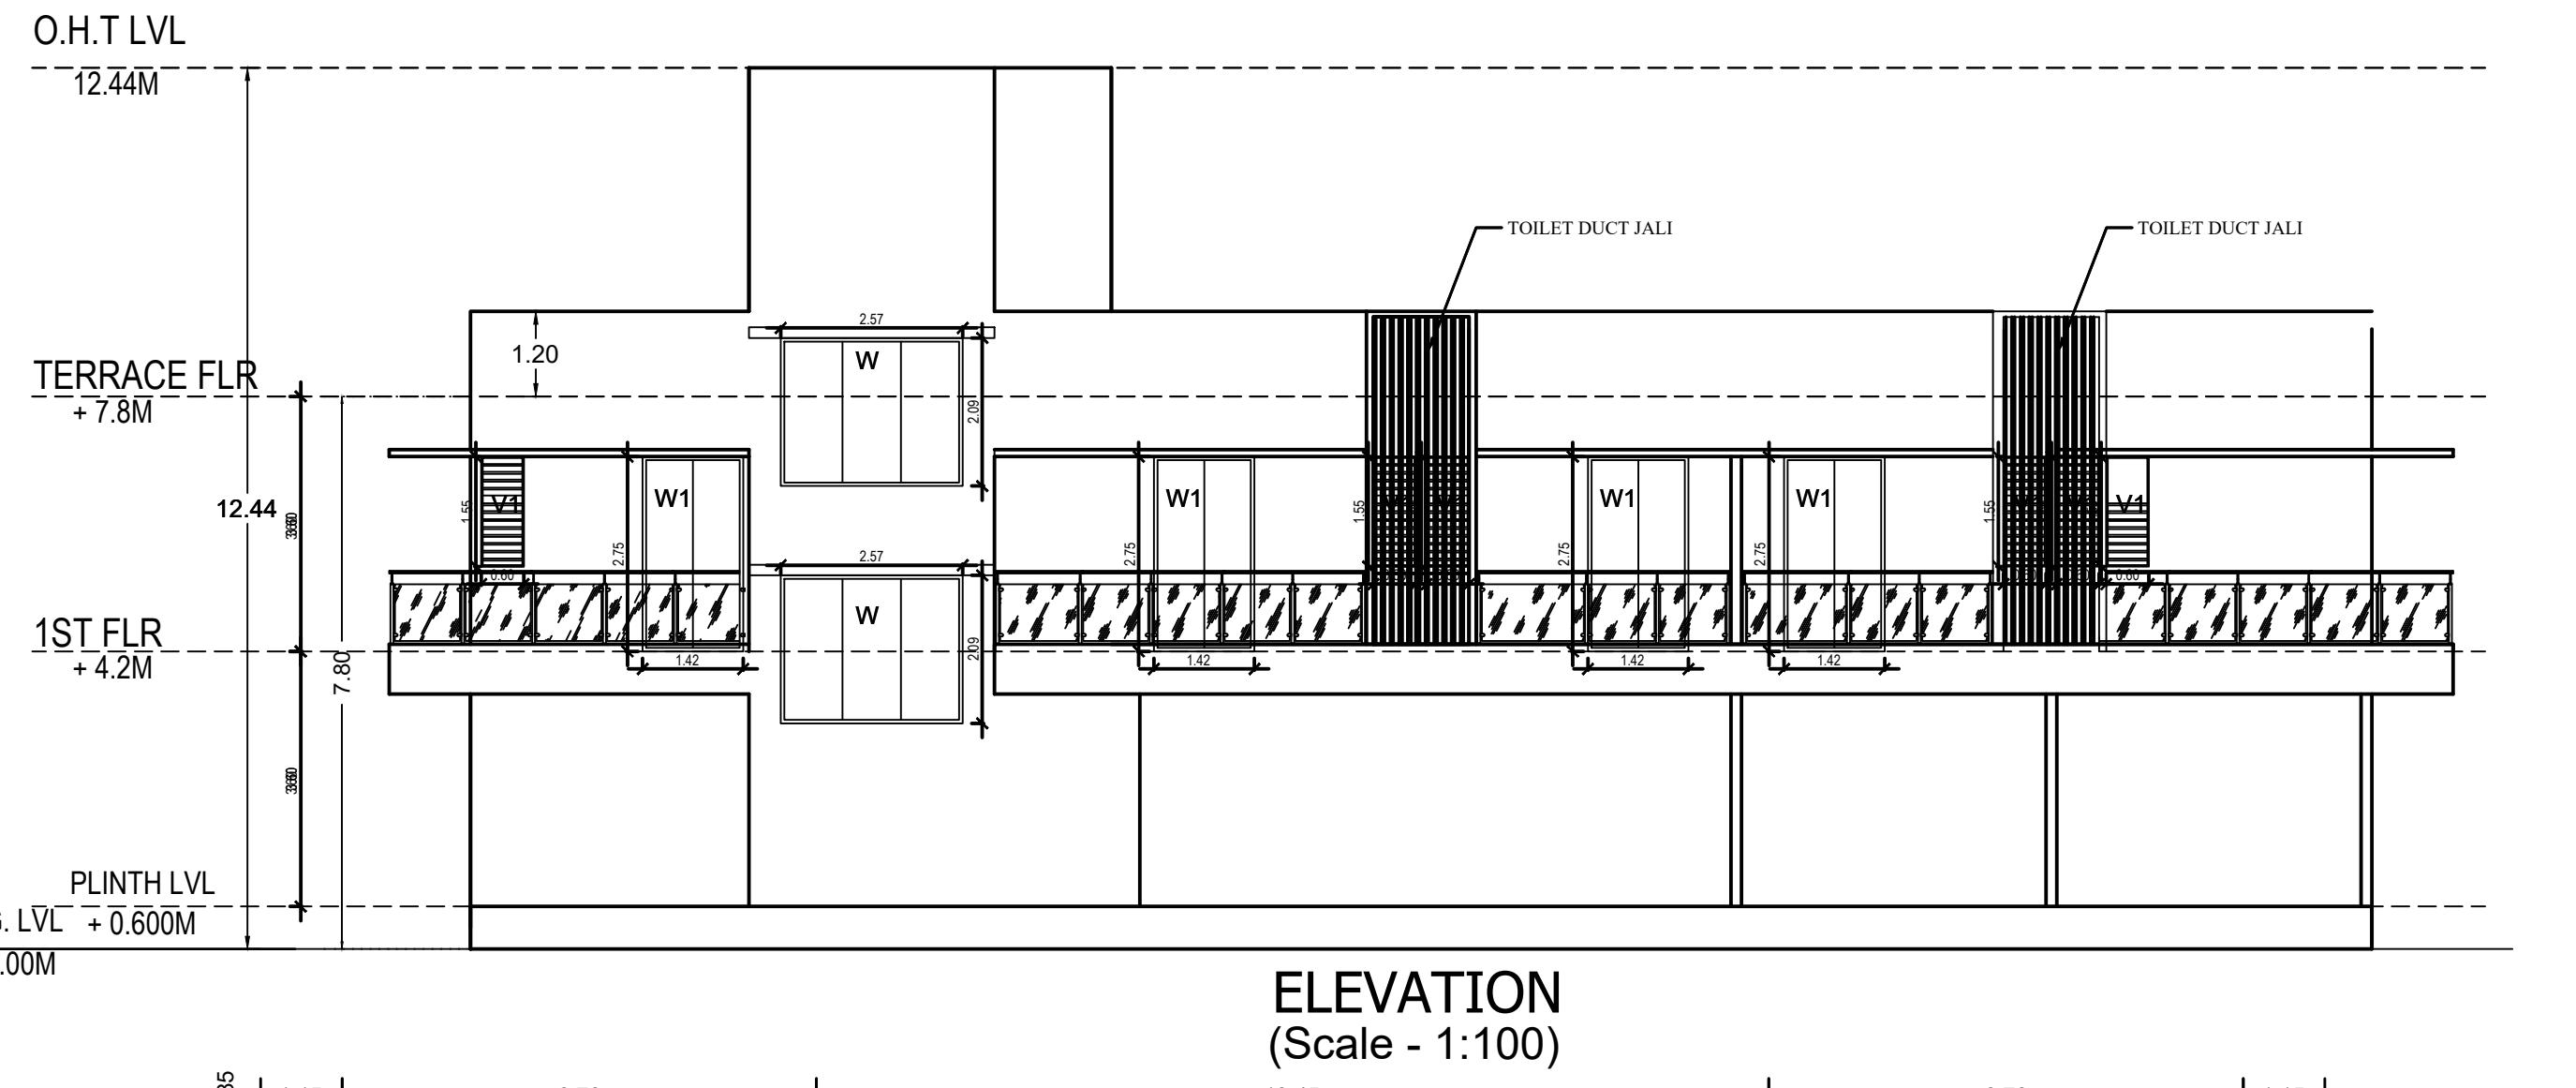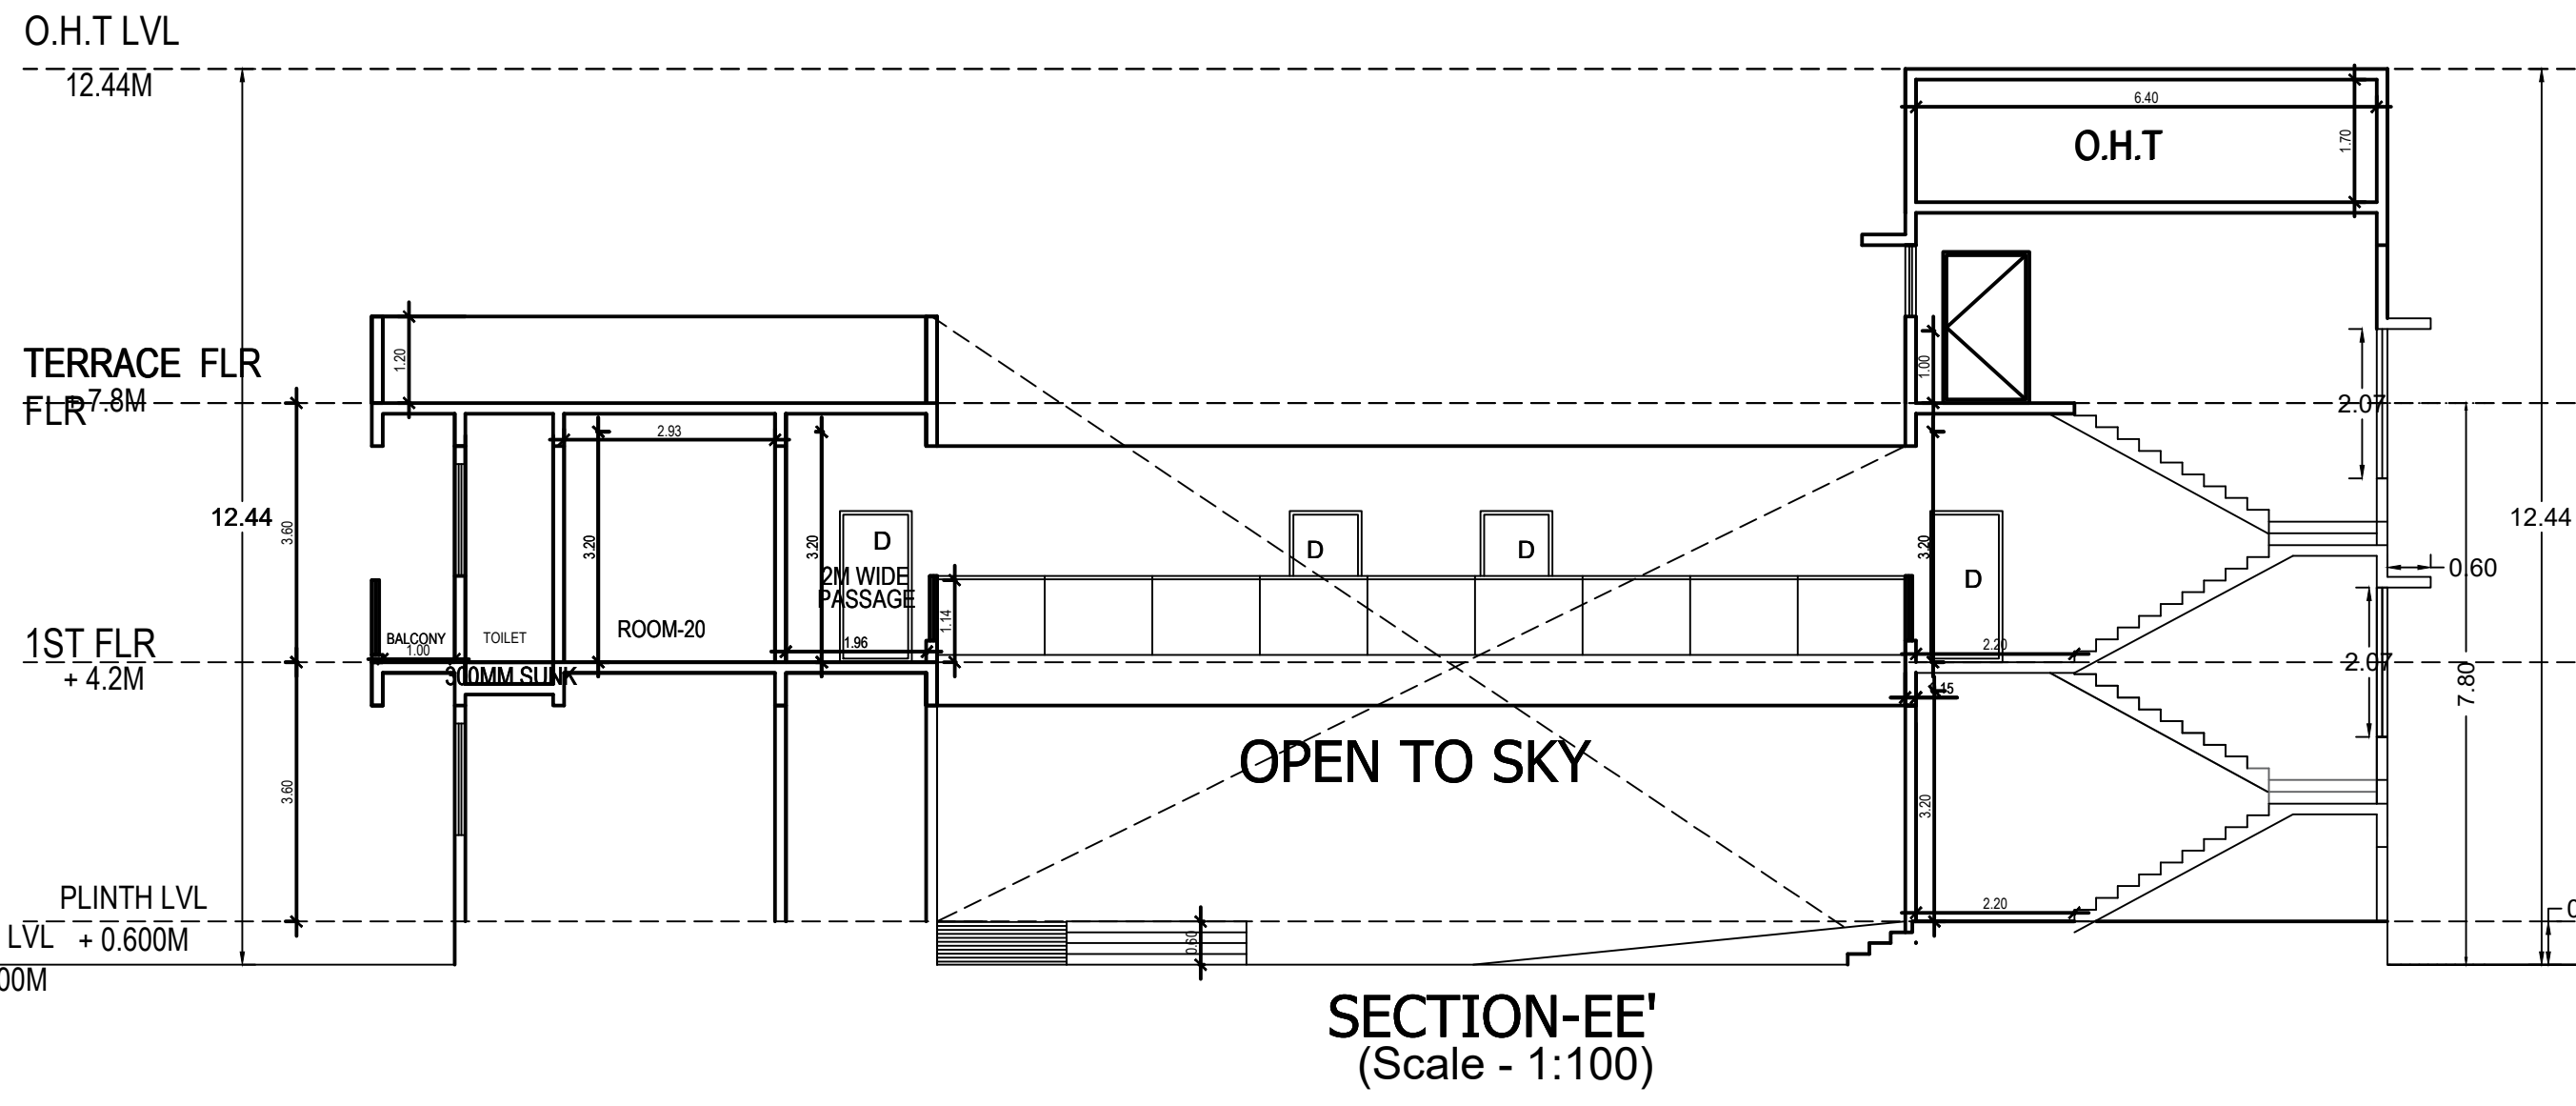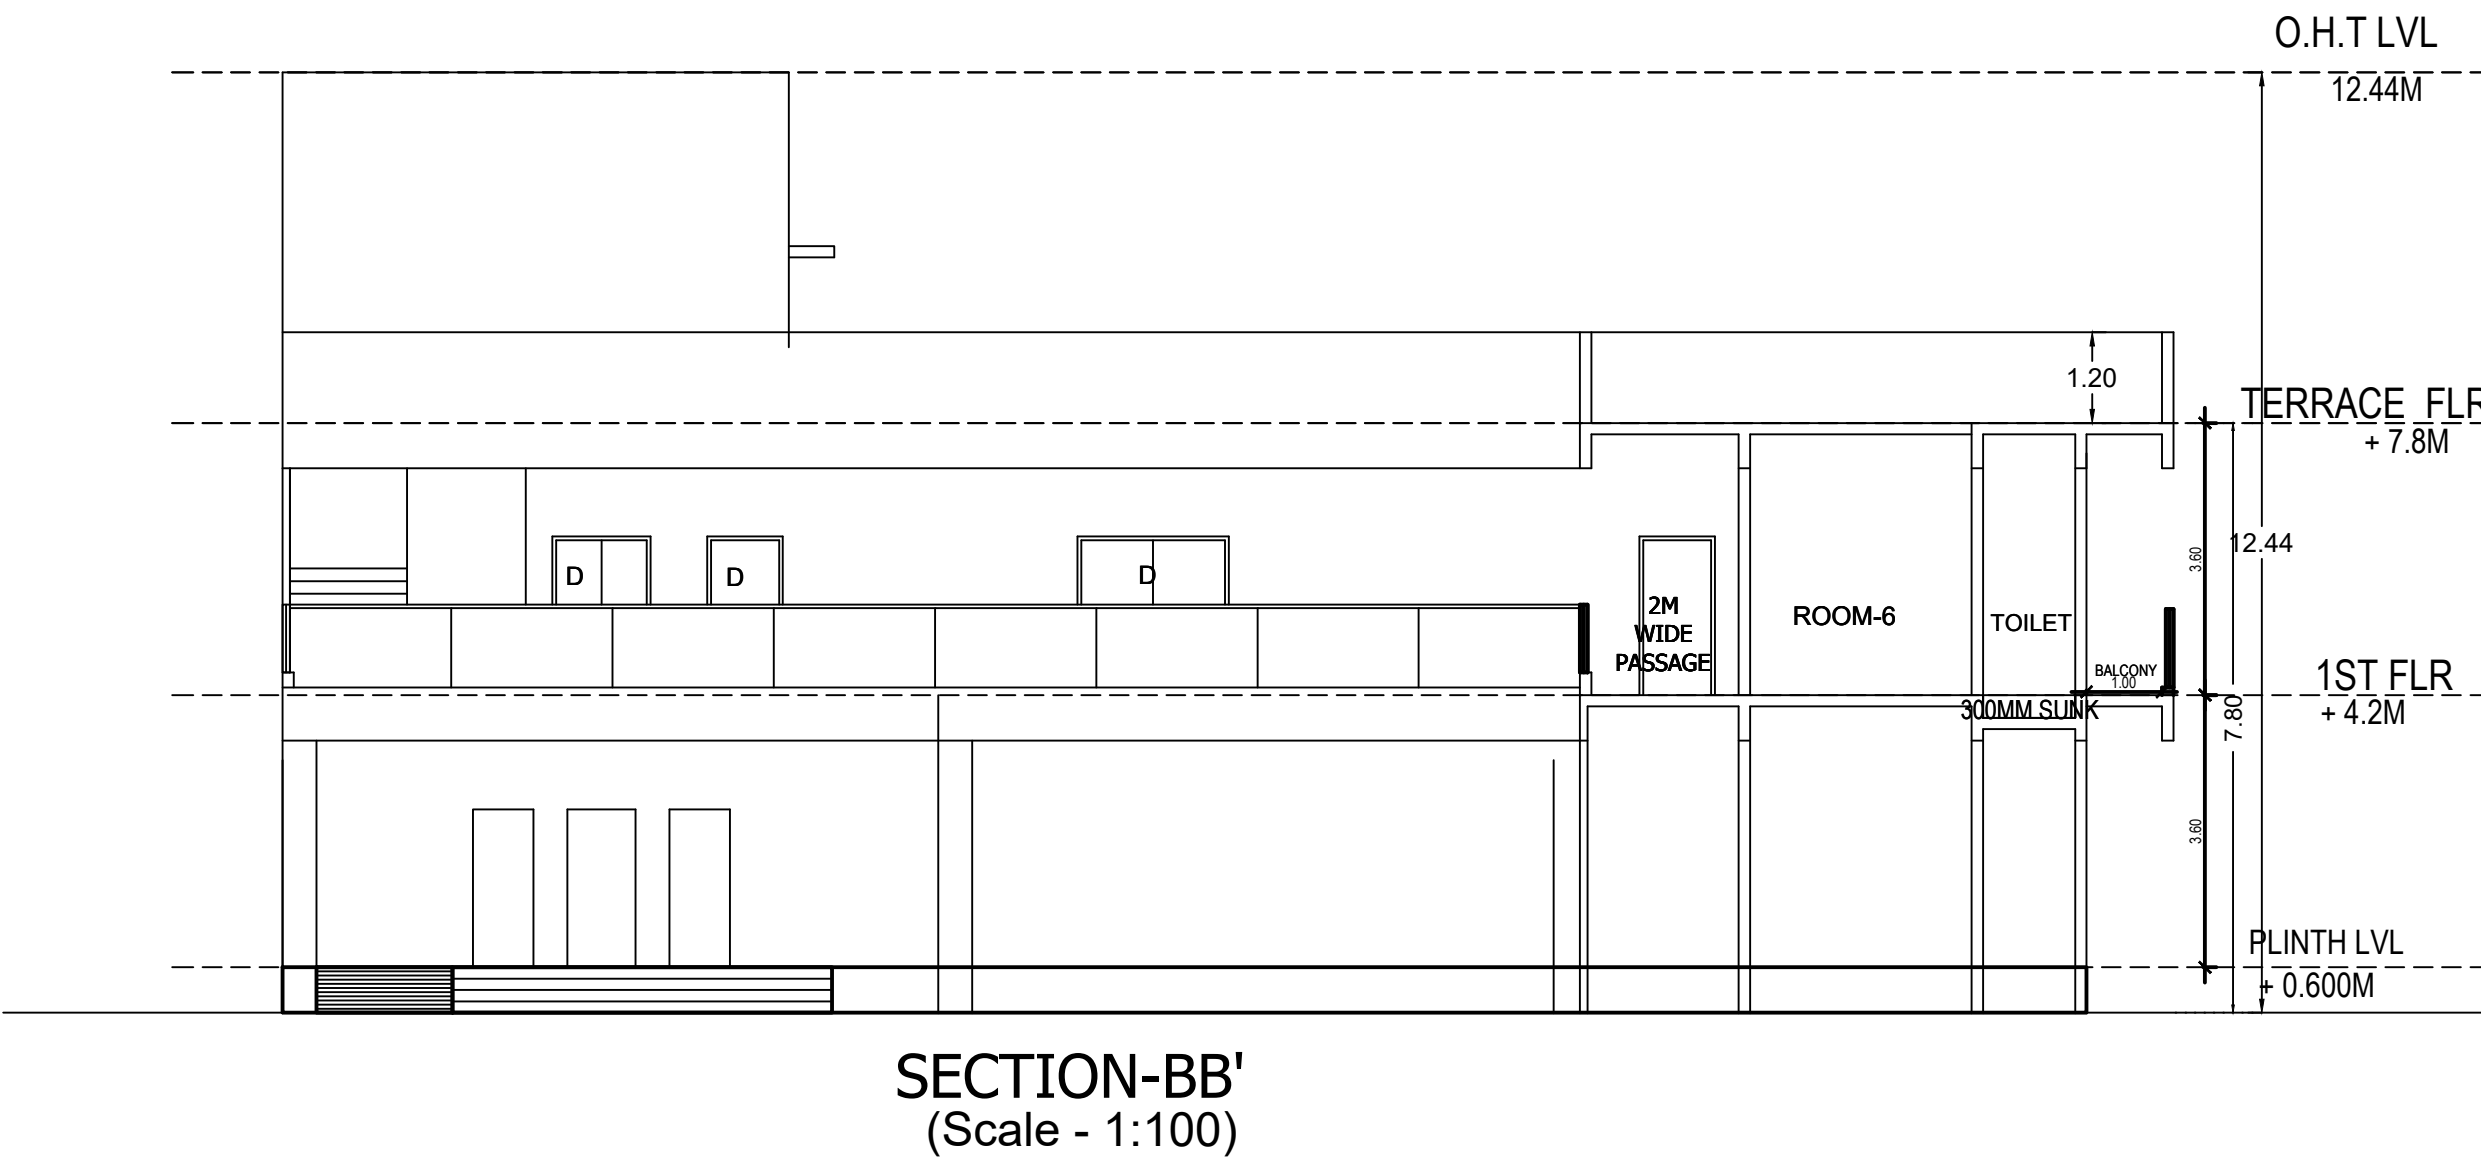

SLAB AREA CALCULATIONS: 8 (BUILDING)

FLOOR	FSI AREA	VOID	SHAFT	CHOWK	R.CHUTE	LIFT	BALCONY	TERRACE	SUB-STR	PARKING	PODIUM	TOWER	PASSAGE	REFUGE	TOTAL SLAB AREA
TERRACE FLOOR	0.00	0.00	0.00	0.00	0.00	0.00	0.00	113.54	0.00	0.00	0.00	0.00	0.00	0.00	113.54
FIRST FLOOR	630.23	225.51	0.00	0.00	7.68	60.71	0.00	0.00	0.00	0.00	0.00	0.00	0.00	0.00	457.75
GROUND FLOOR	111.57	5.19	0.00	0.00	7.68	0.00	0.00	0.00	0.00	0.00	0.00	0.00	0.00	0.00	96.80
Total	741.90	230.70	0.00	0.00	15.36	60.71	113.54	0.00	0.00	0.00	0.00	0.00	0.00	0.00	670.09

FLOOR WISE CARPET AREA : 8 (BUILDING)






FLOOR	CARP. NAME	CARP. USE	CARP. AREA	BAL. AREA	TOTAL AREA
FIRST FLOOR PLAN	ROOM-04	Use	18.64	0.00	18.64
	ROOM-03	Use	18.64	0.00	18.64
	ROOM-02	Use	18.64	0.00	18.64
	ROOM-01	Use	18.64	0.00	18.64
	LIBRARY	Use	21.94	0.00	21.94
	ROOM-05	Use	16.92	0.00	16.92
	ROOM-07	Use	18.64	0.00	18.64
	ROOM-06	Use	18.64	0.00	18.64
	ROOM-08	Use	16.40	0.00	16.40
	DINING	Use	63.36	0.00	63.36

FLOOR WISE FSI STATEMENT:


BUILDING	FSI AREA	RESI	NON RESI	BALC	PASS	TENE
GROUND FLOOR	0.000	98.799	0.000	30.373	26.630	7.680
FIRST FLOOR	0.000	465.99	60.715	106.030	26.630	7.680
TERRACE FLOOR	0.000	0.000	0.000	0.000	0.000	26.460
Total	0.00	564.79	60.72	136.40	53.26	41.82

SCHEDULE OF OPENING: 8 (BUILDING)			
NAME	LENGTH	HEIGHT	NOS.
D1	0.80	2.10	13
D1	0.80	2.10	01
D	0.90	2.10	01
D	1.00	2.10	09
LD	1.30	2.10	01
D	2.00	2.10	01

FLOOR WISE FSI STATEMENT:						
BUILDING	FSI AREA	RESI	NON RESI	BALC	PASS	TENE
GROUND FLOOR	0.000	98.799	0.000	30.373	26.630	7.680
FIRST FLOOR	0.000	465.99	60.715	106.030	26.630	7.680
TERRACE FLOOR	0.000	0.000	0.000	0.000	0.000	26.460
Total	0.00	564.79	60.72	136.40	53.26	41.82

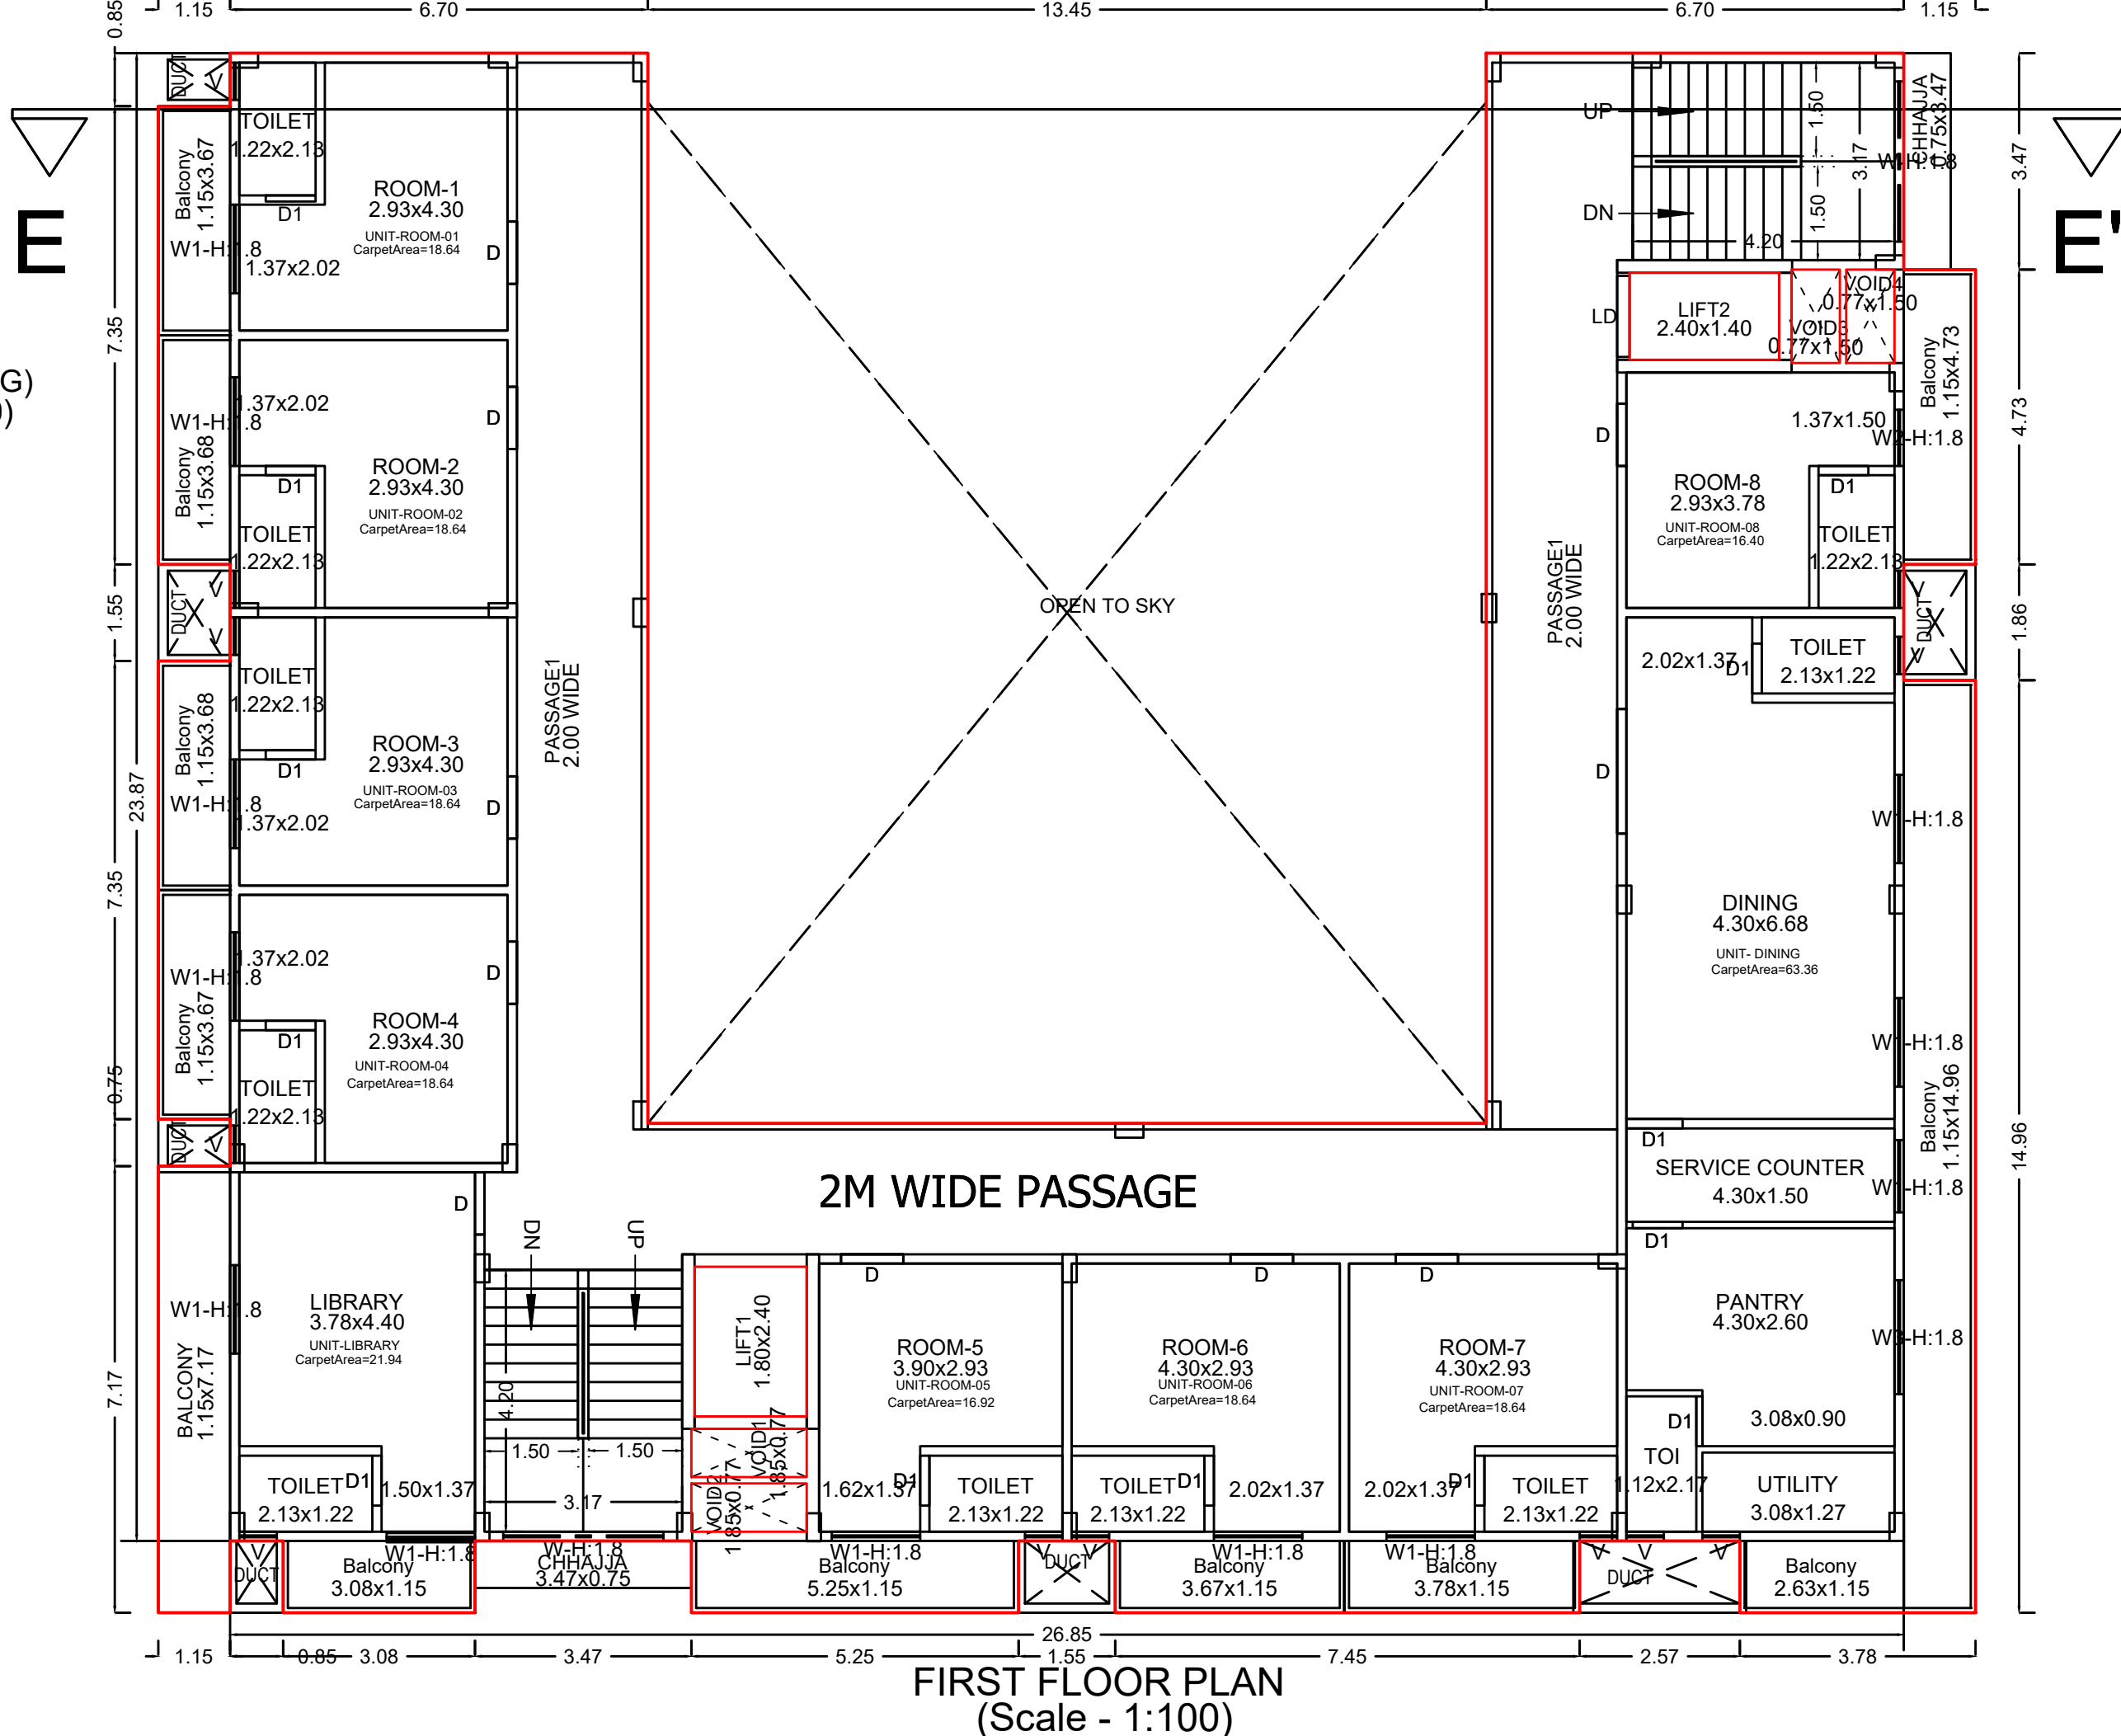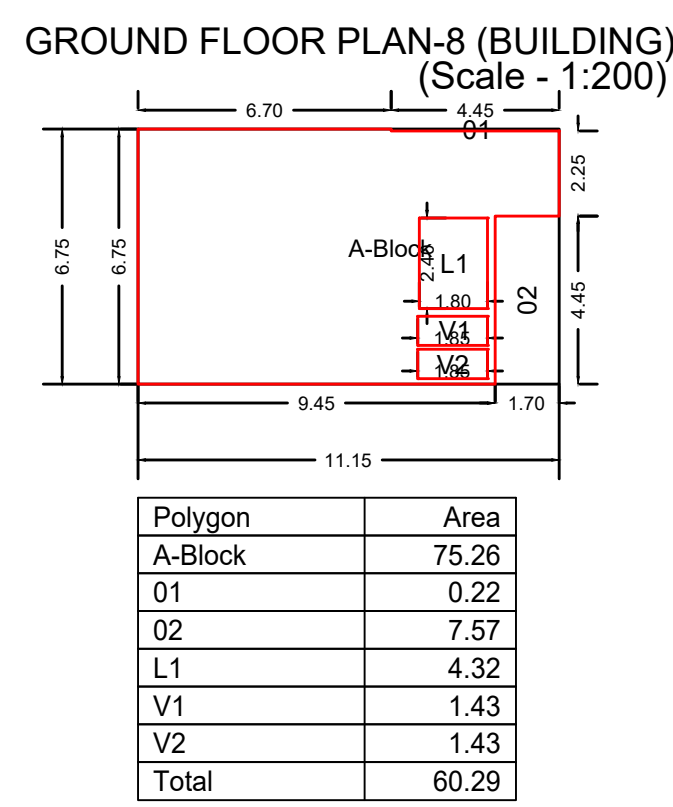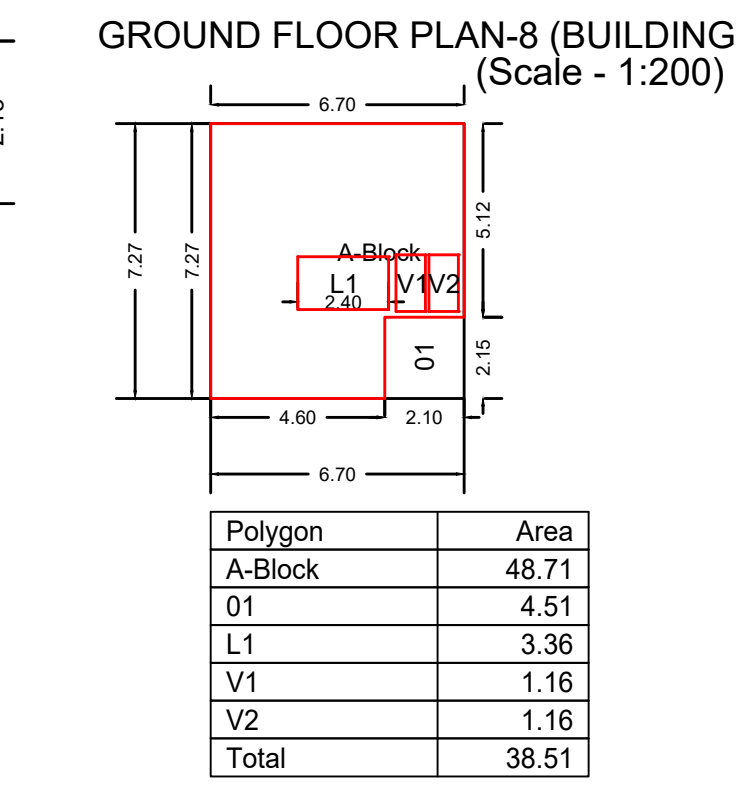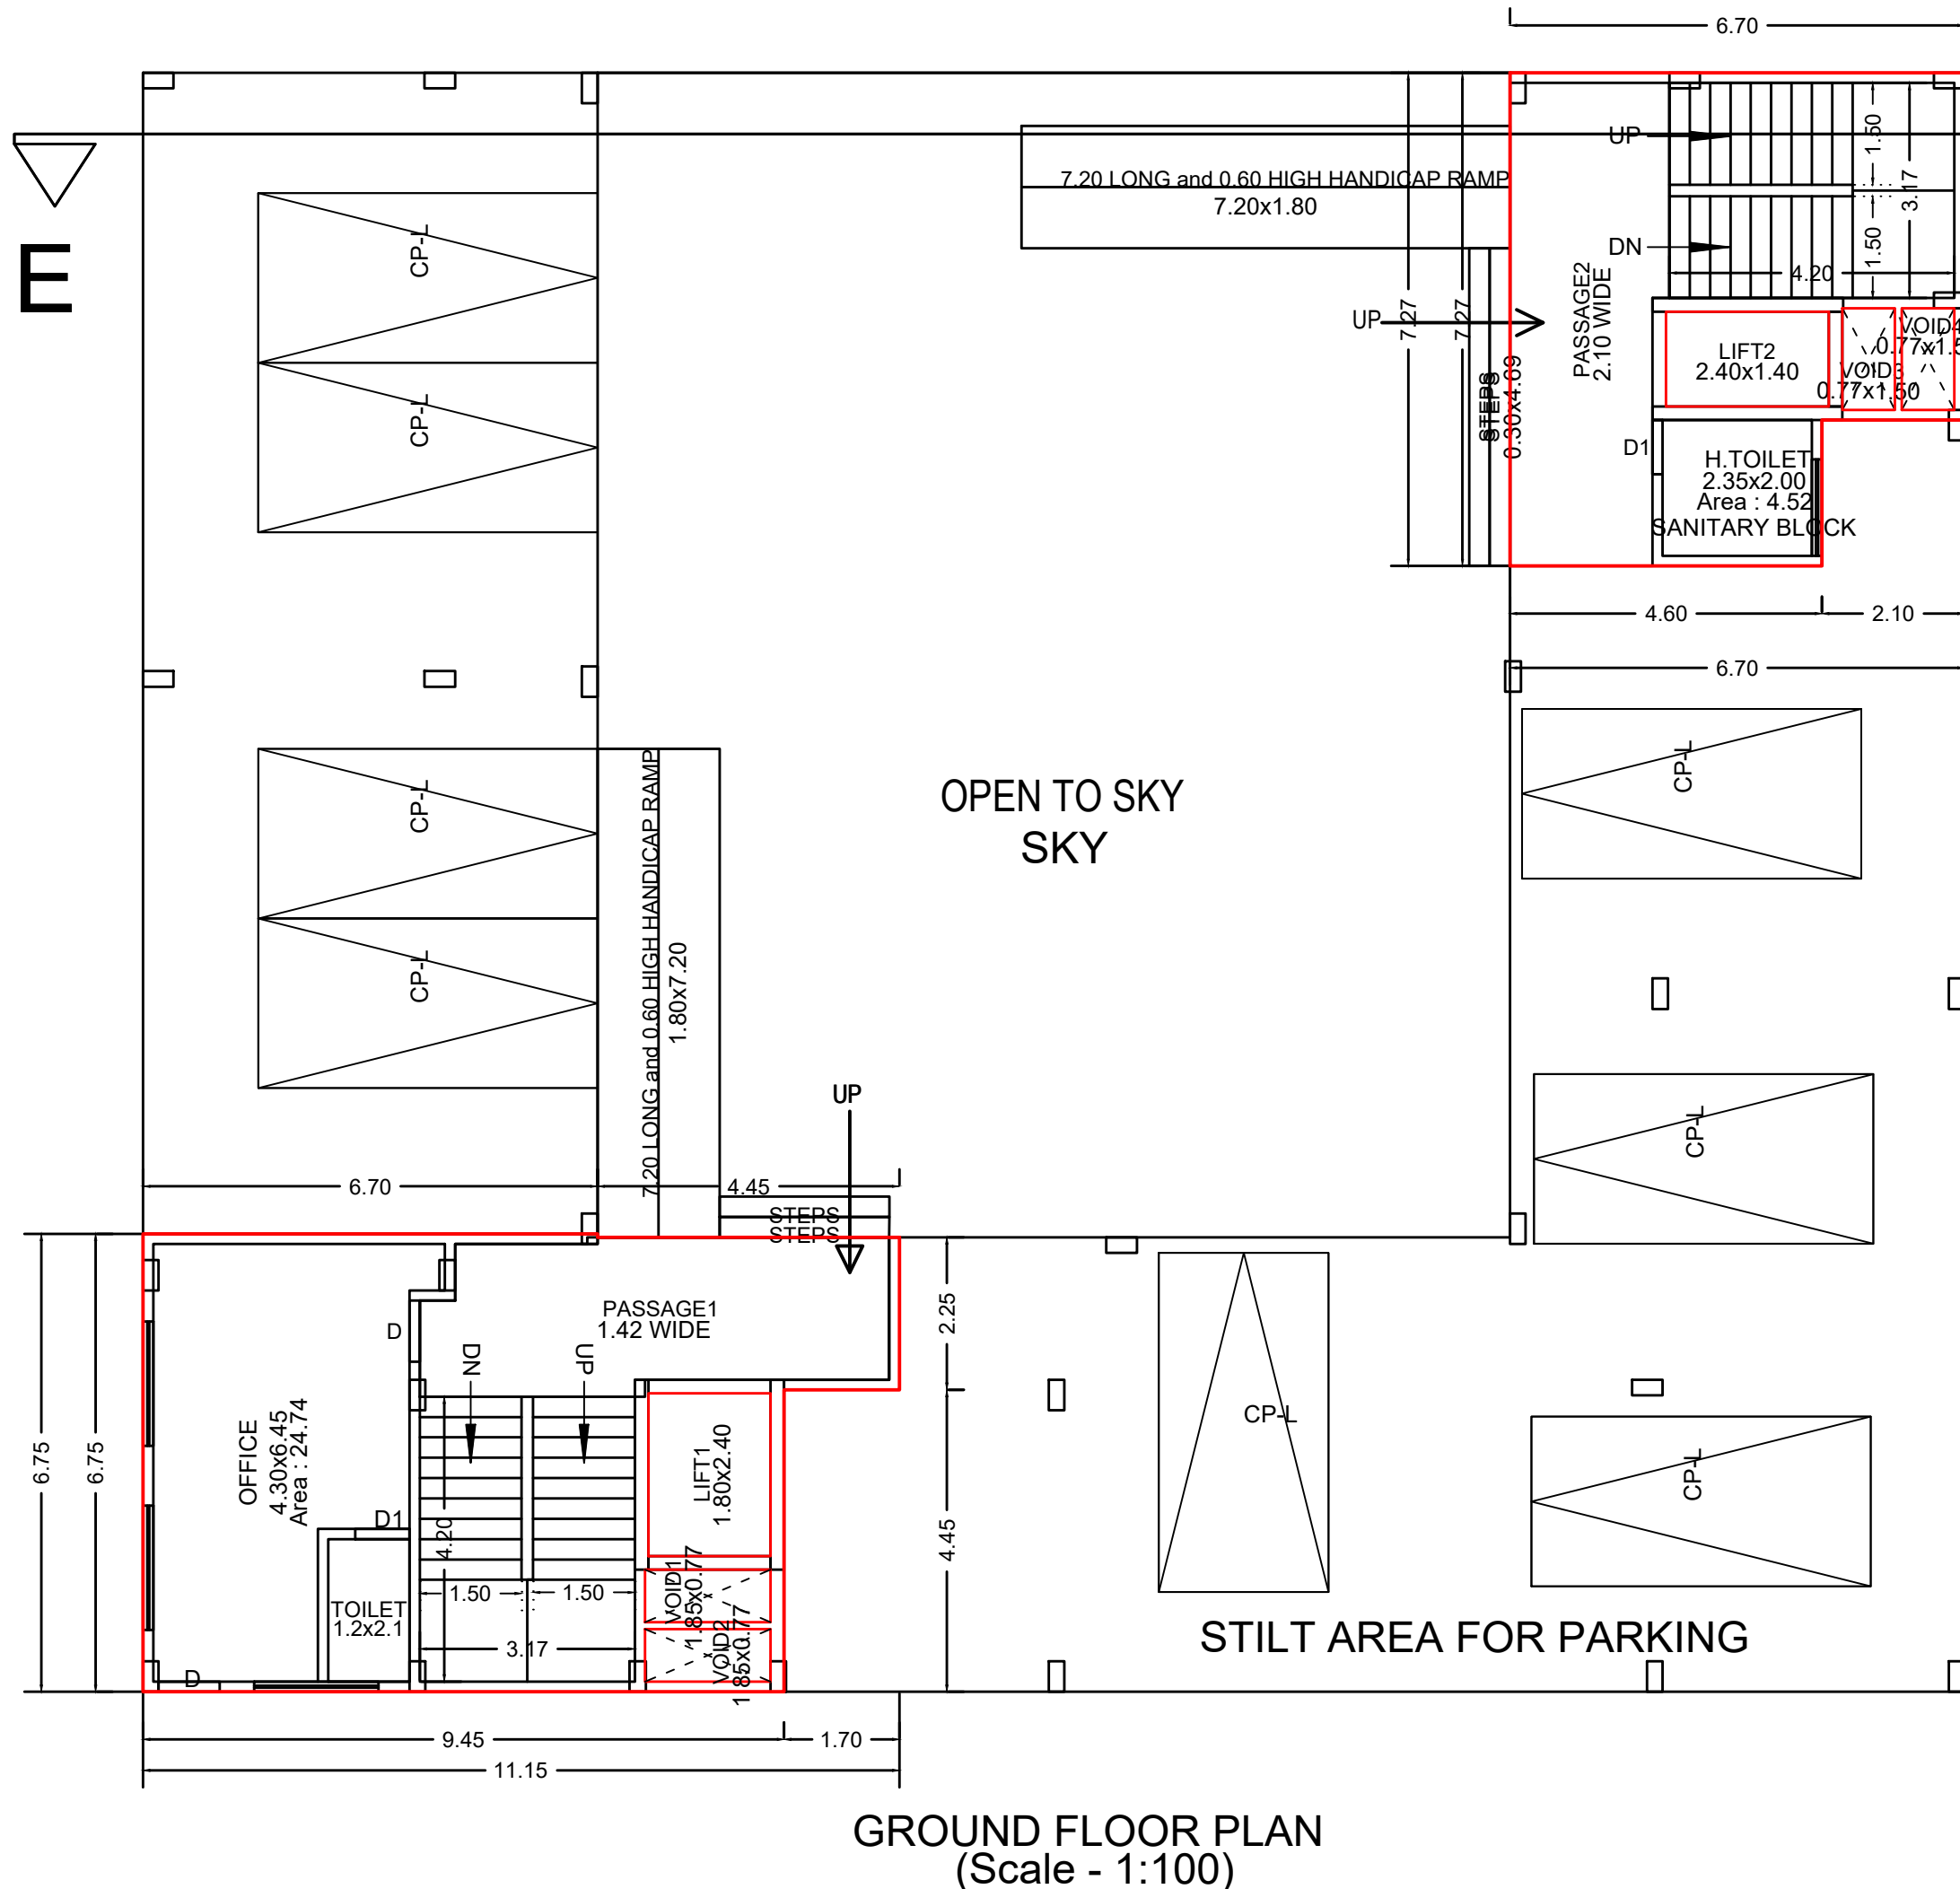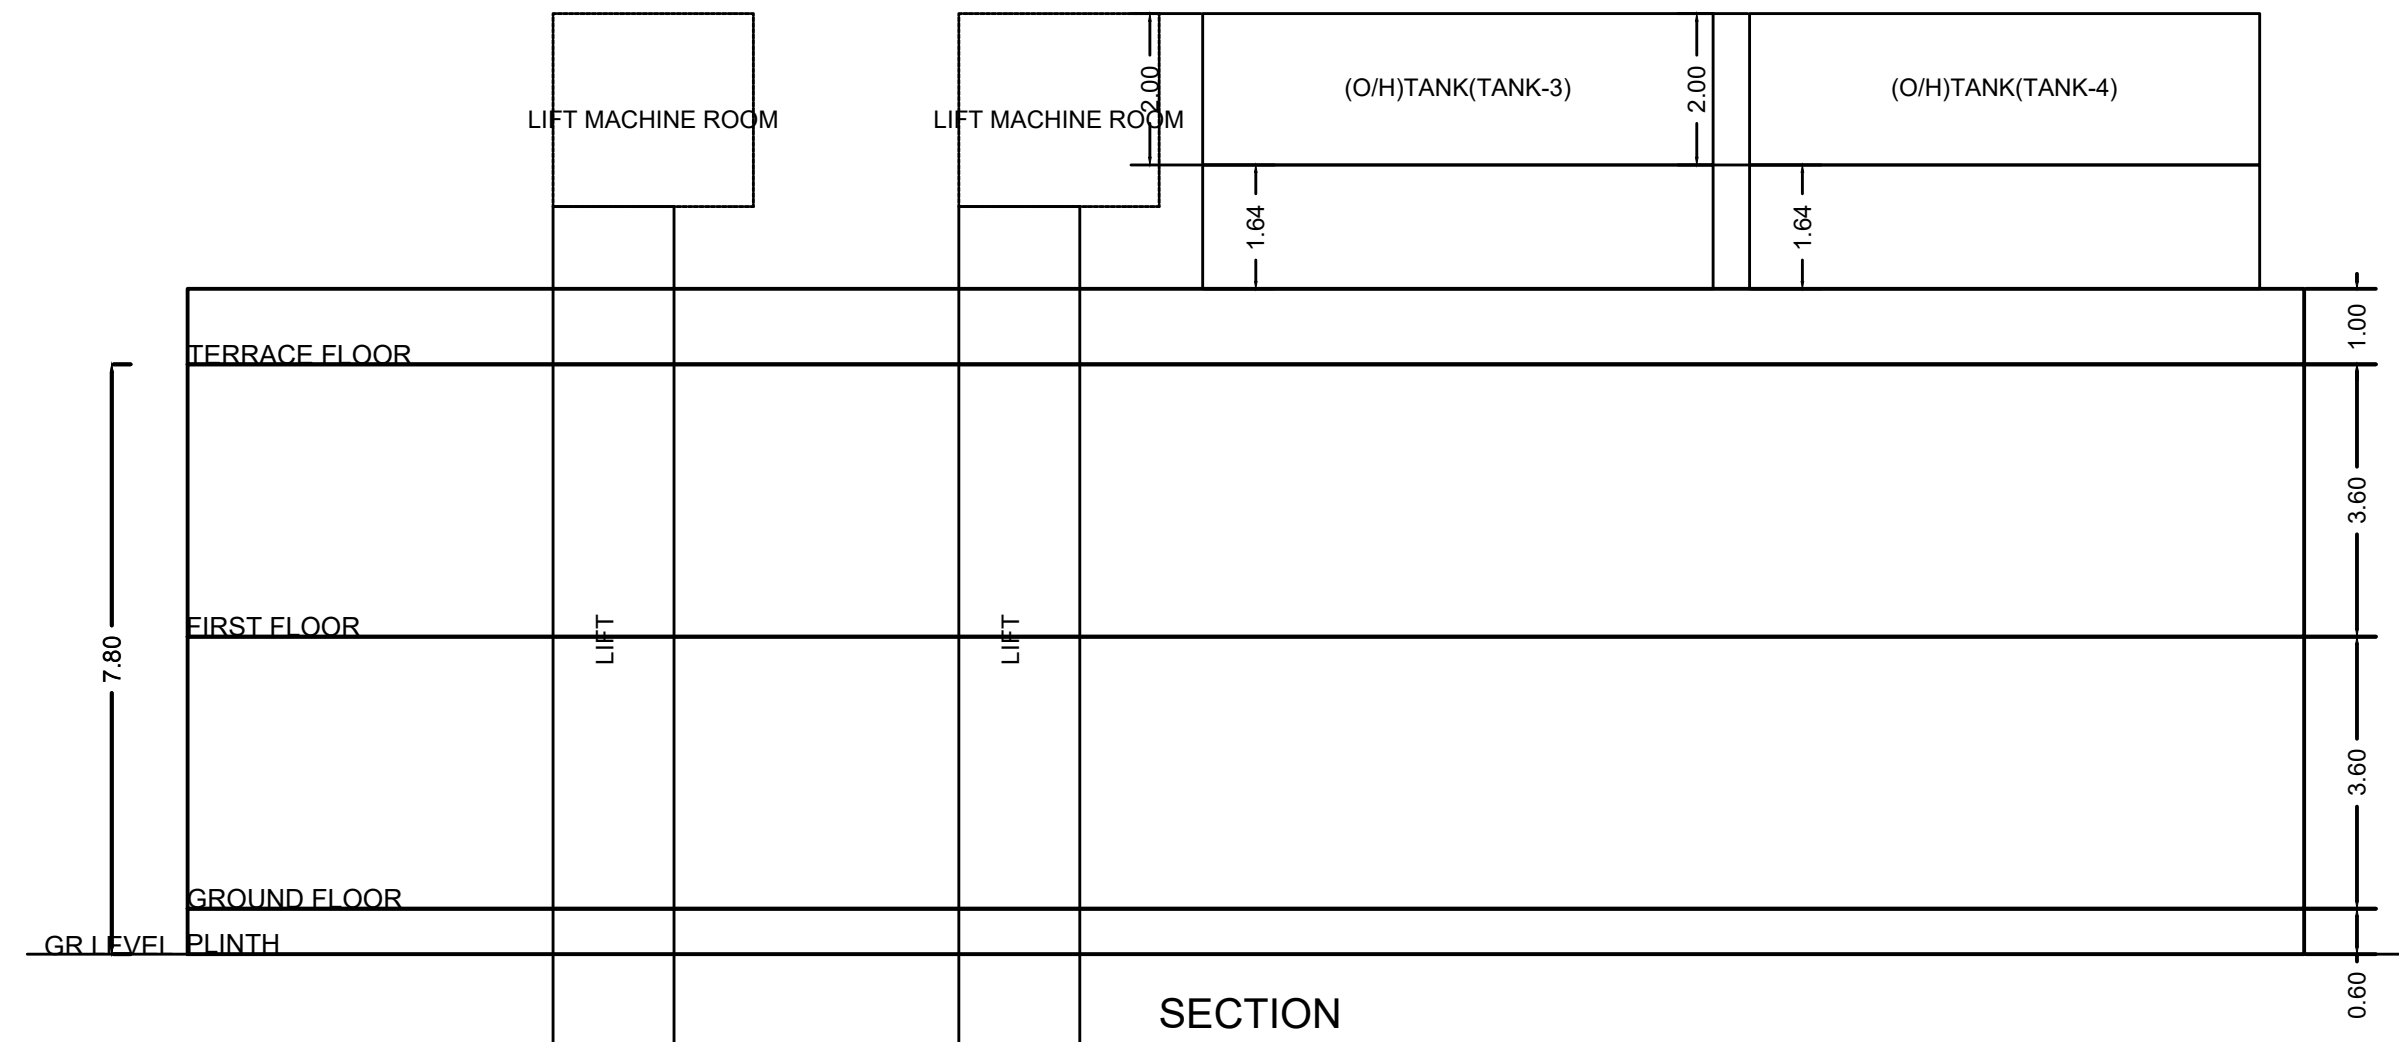




FIRST FLOOR PLAN-8 (BUILDING) (Scale - 1:200)

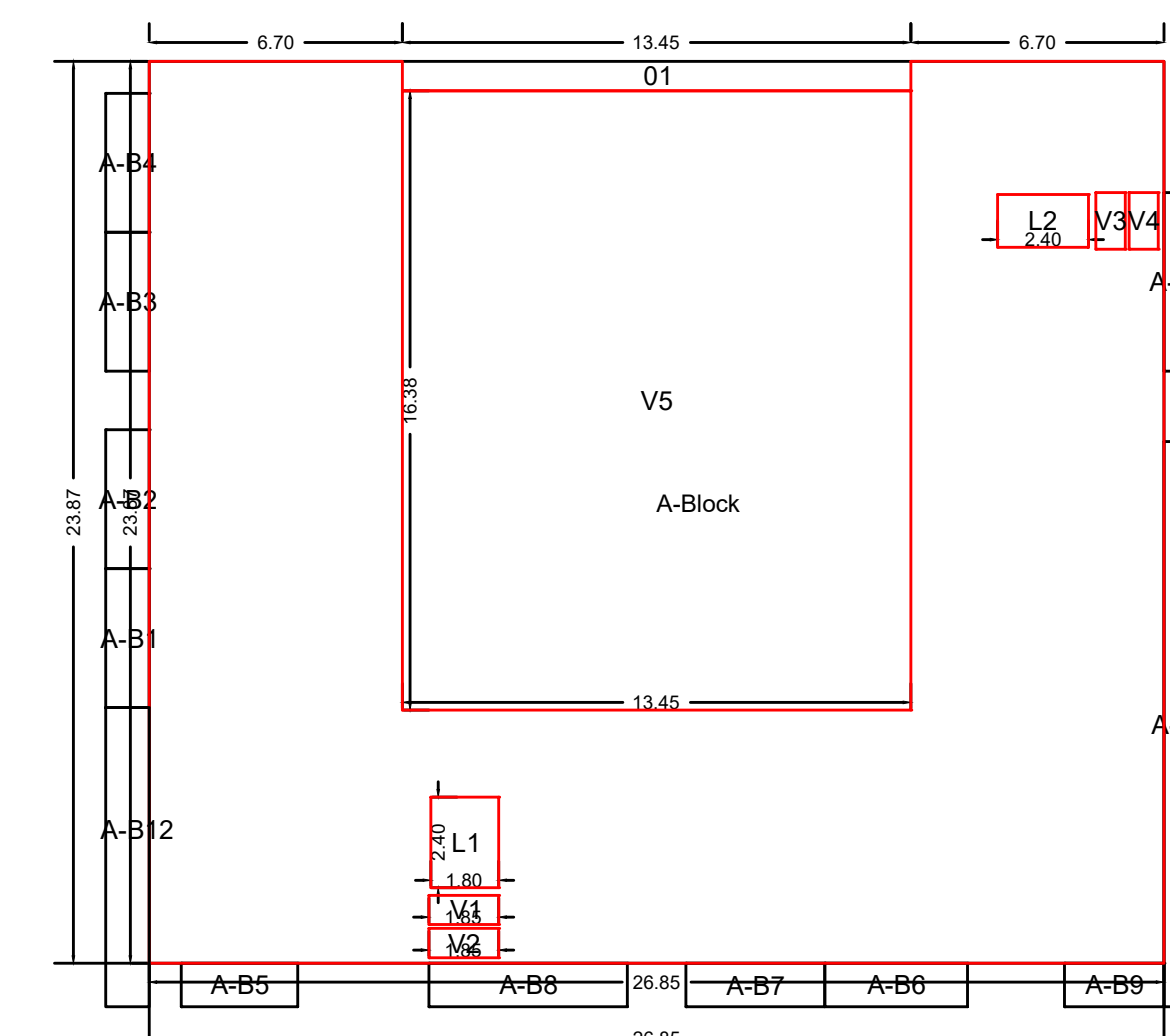


Polygon	Area
A-Block	640.78
D1	10.55
L1	4.32
L2	3.36
V1	1.43
V2	1.43
V3	1.16
V4	1.16
V5	220.32
A-B1	4.23
A-B2	4.23
A-B3	4.23
A-B4	4.23
A-B5	3.54
A-B6	4.34
A-B7	4.23
A-B8	6.04
A-B9	3.02
A-B10	5.44
A-B11	17.20
A-B12	8.24
Total	465.99

OWNERS NAME & SIGN :	
Arand Niliyam Senior Citizen Home through its Chairman Mr. Arundhan Venkateshwarra Gupta	
OWNER'S SIGN	
ARCH. NAME SIGN & ADD :	
Arundhan Venkateshwarra Gupta	
ARCH. SIGN	
PROJECT INFORMATION	
FLAT NO	NA
USE	Commercial Building
SUBUSE	Old Age Homes
NOISE SURVEY	Gut No-10/1/13
SECTOR ADDRESS	NA,Tadgaon,Pali
PERMIT NO	PERMIT NO
INWARD NO	ADTPRIGAD/414
KEY NO	7097
DATE	08-10-2025
SHEET NO	7

BUILDING- 8

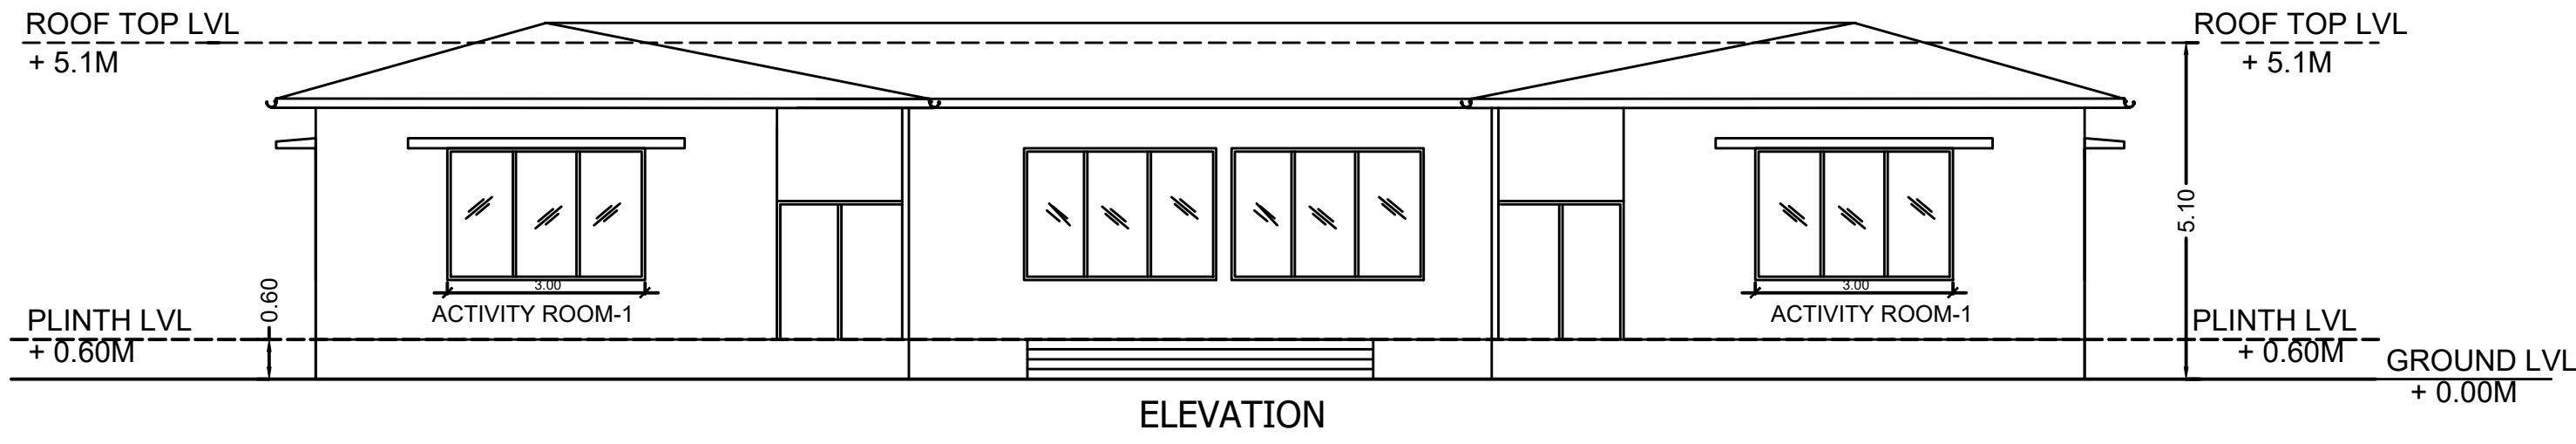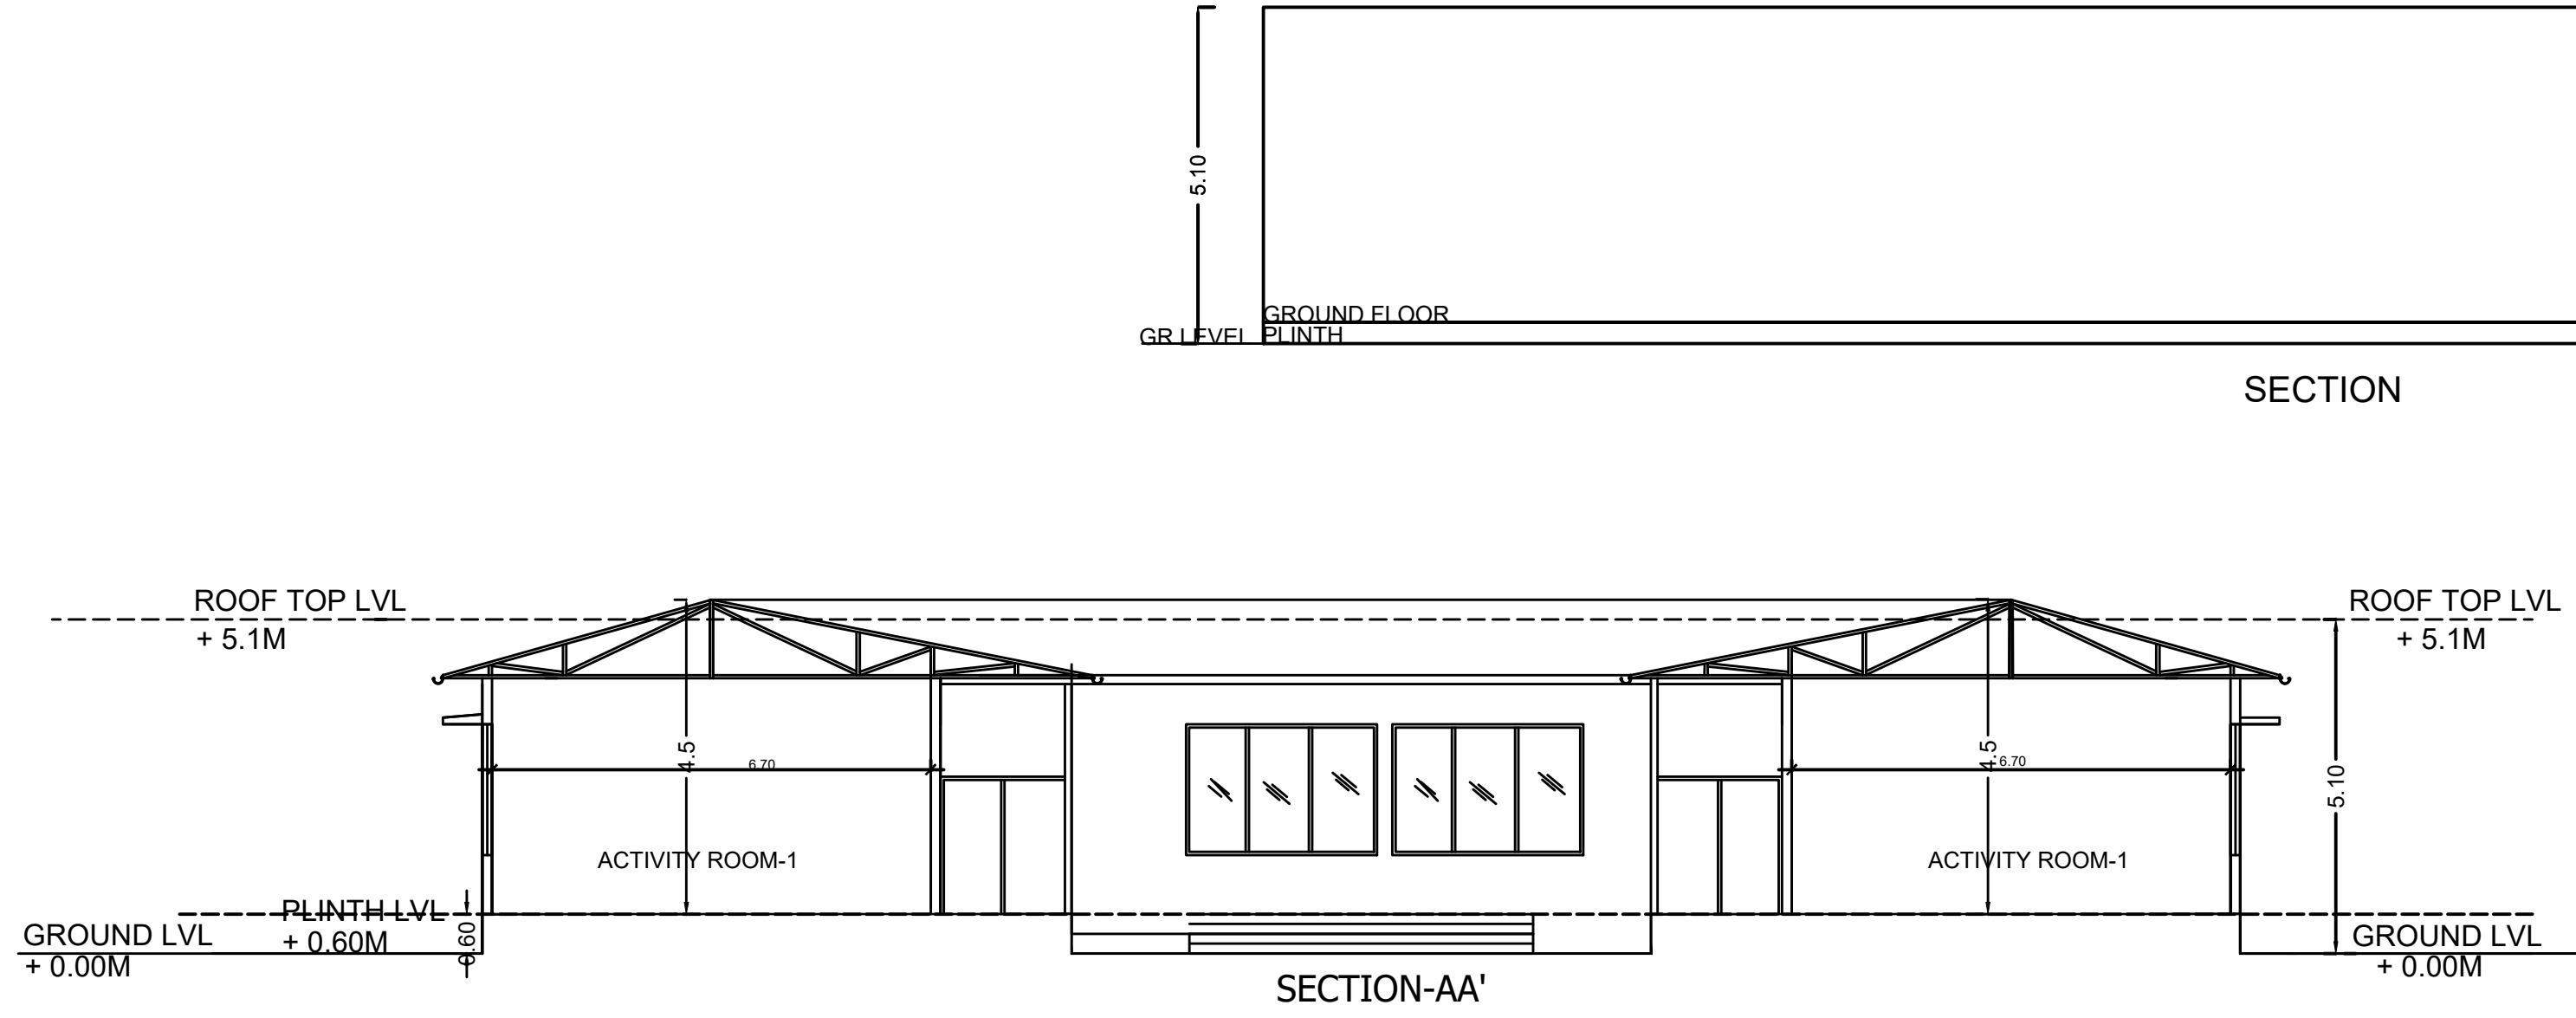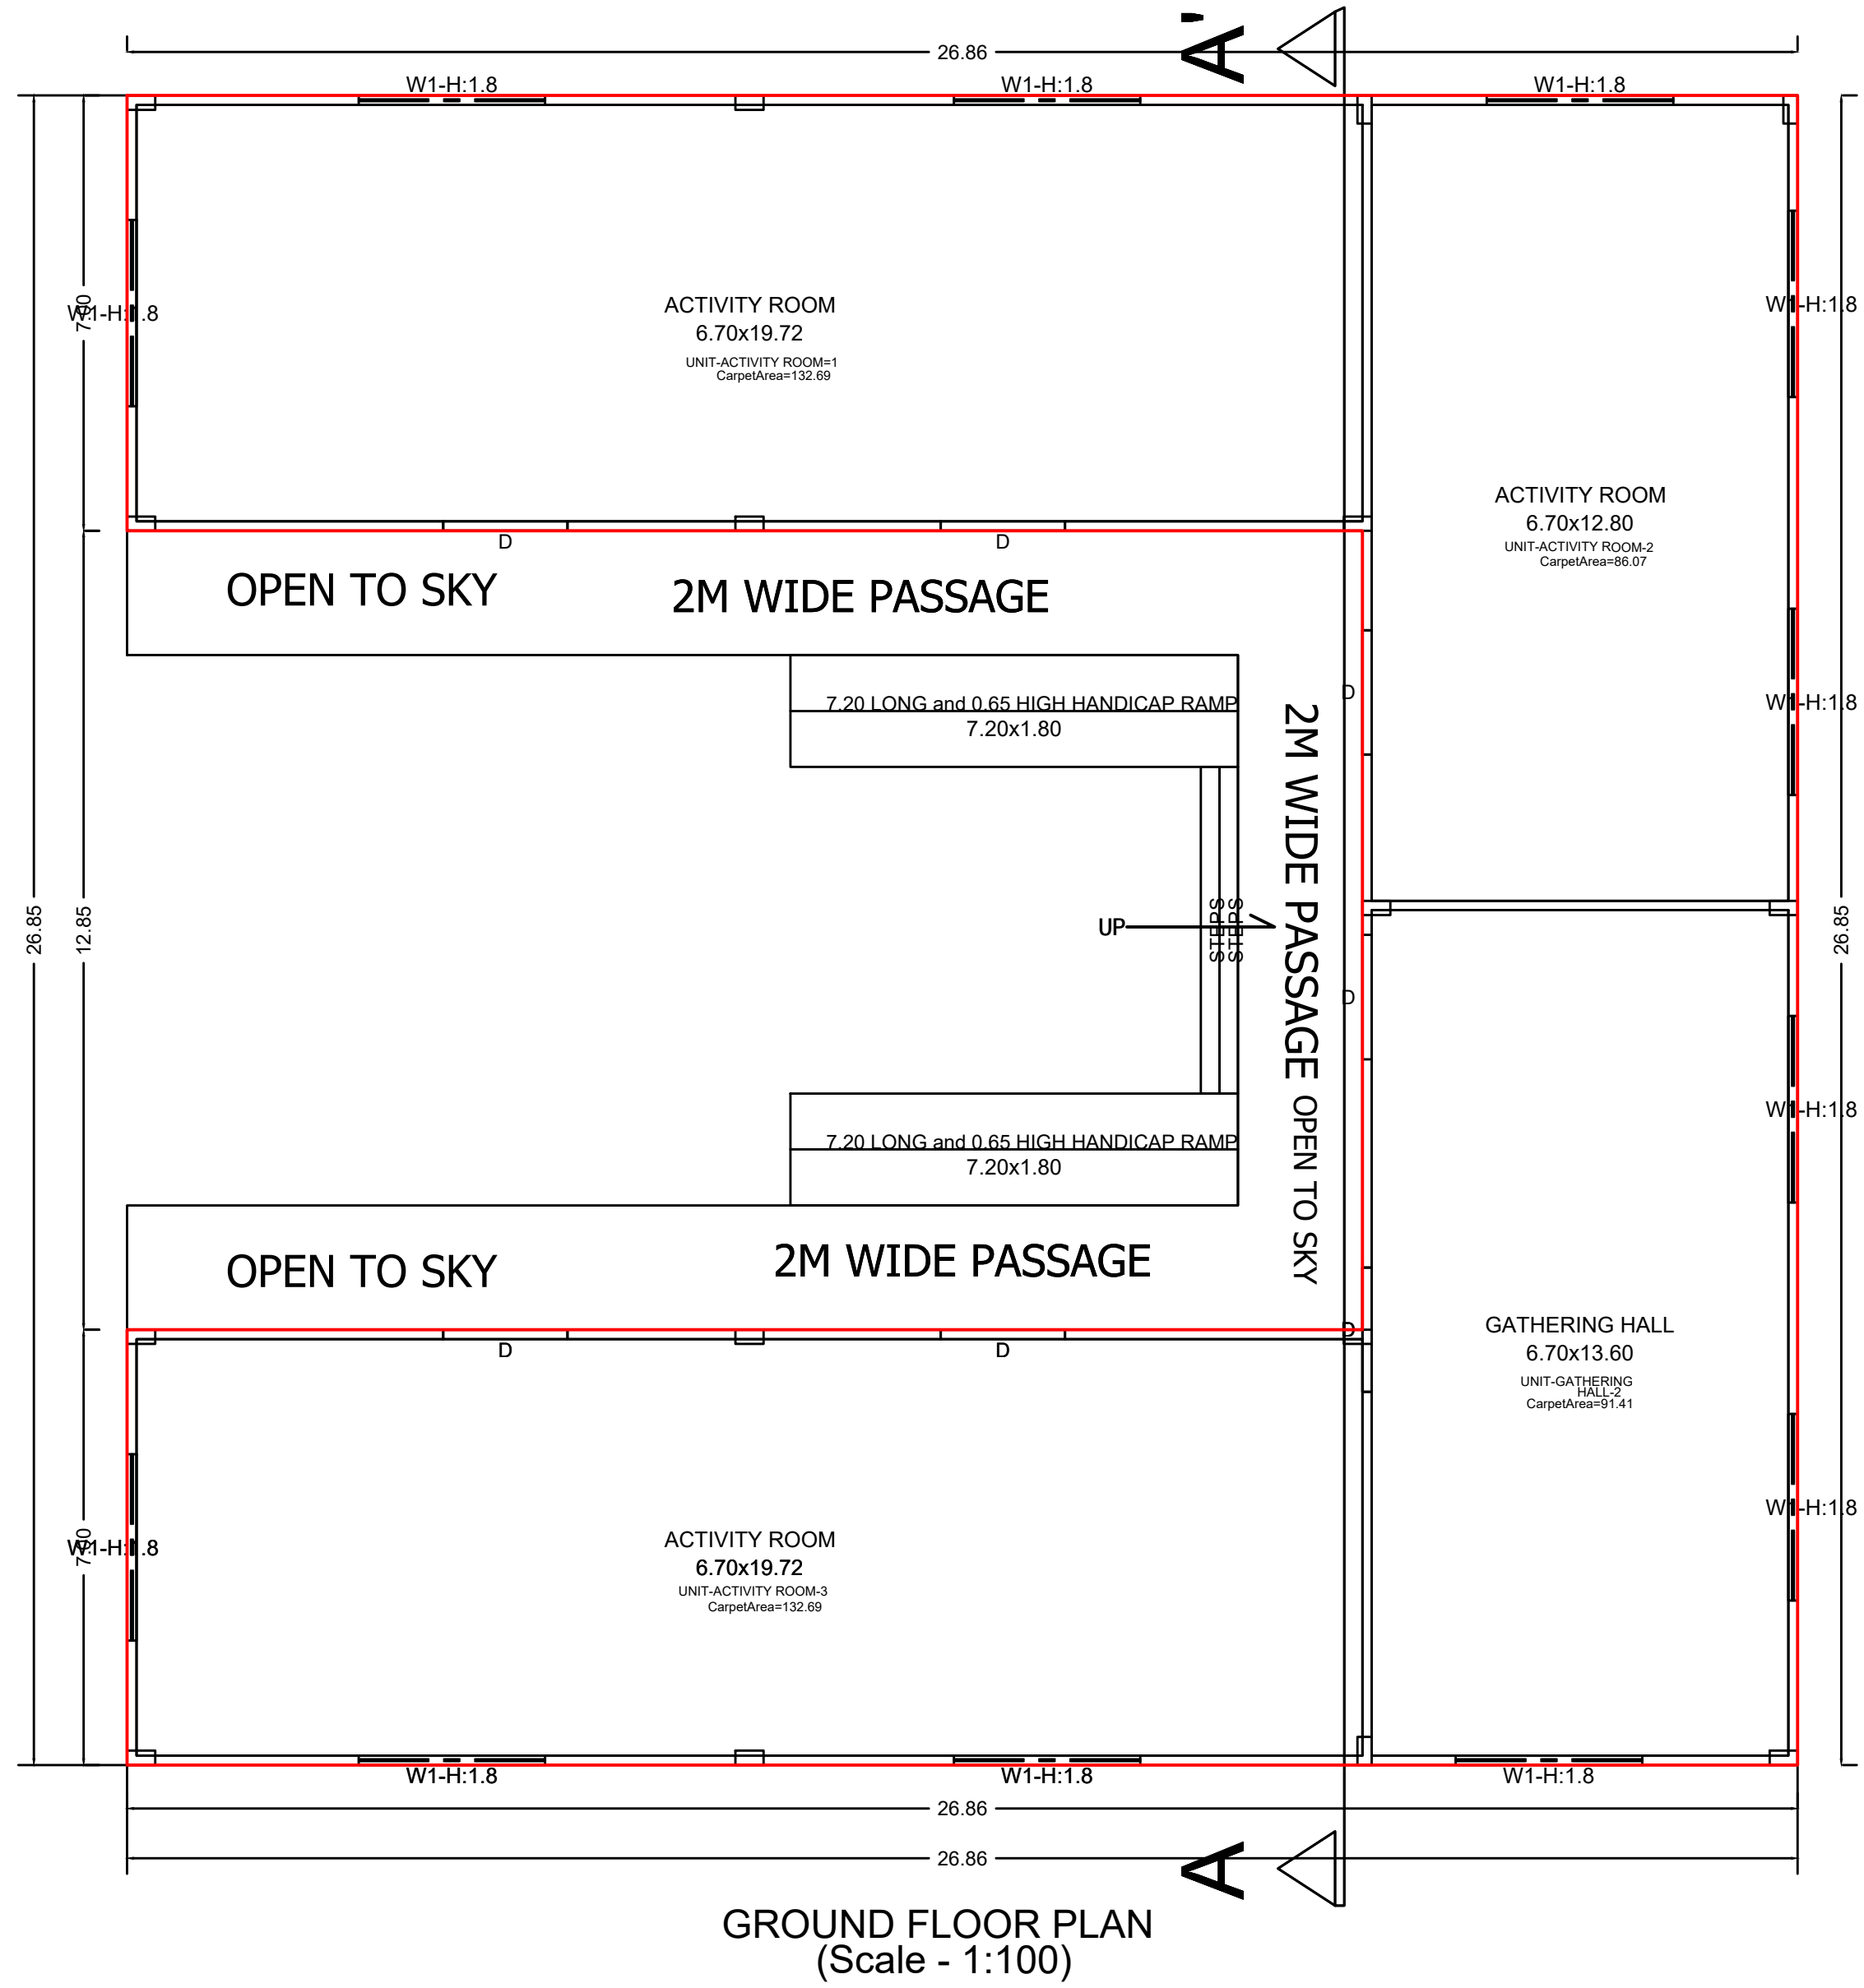

GROUND FLOOR PLAN-10 (BUILDING) (Scale - 1:200)

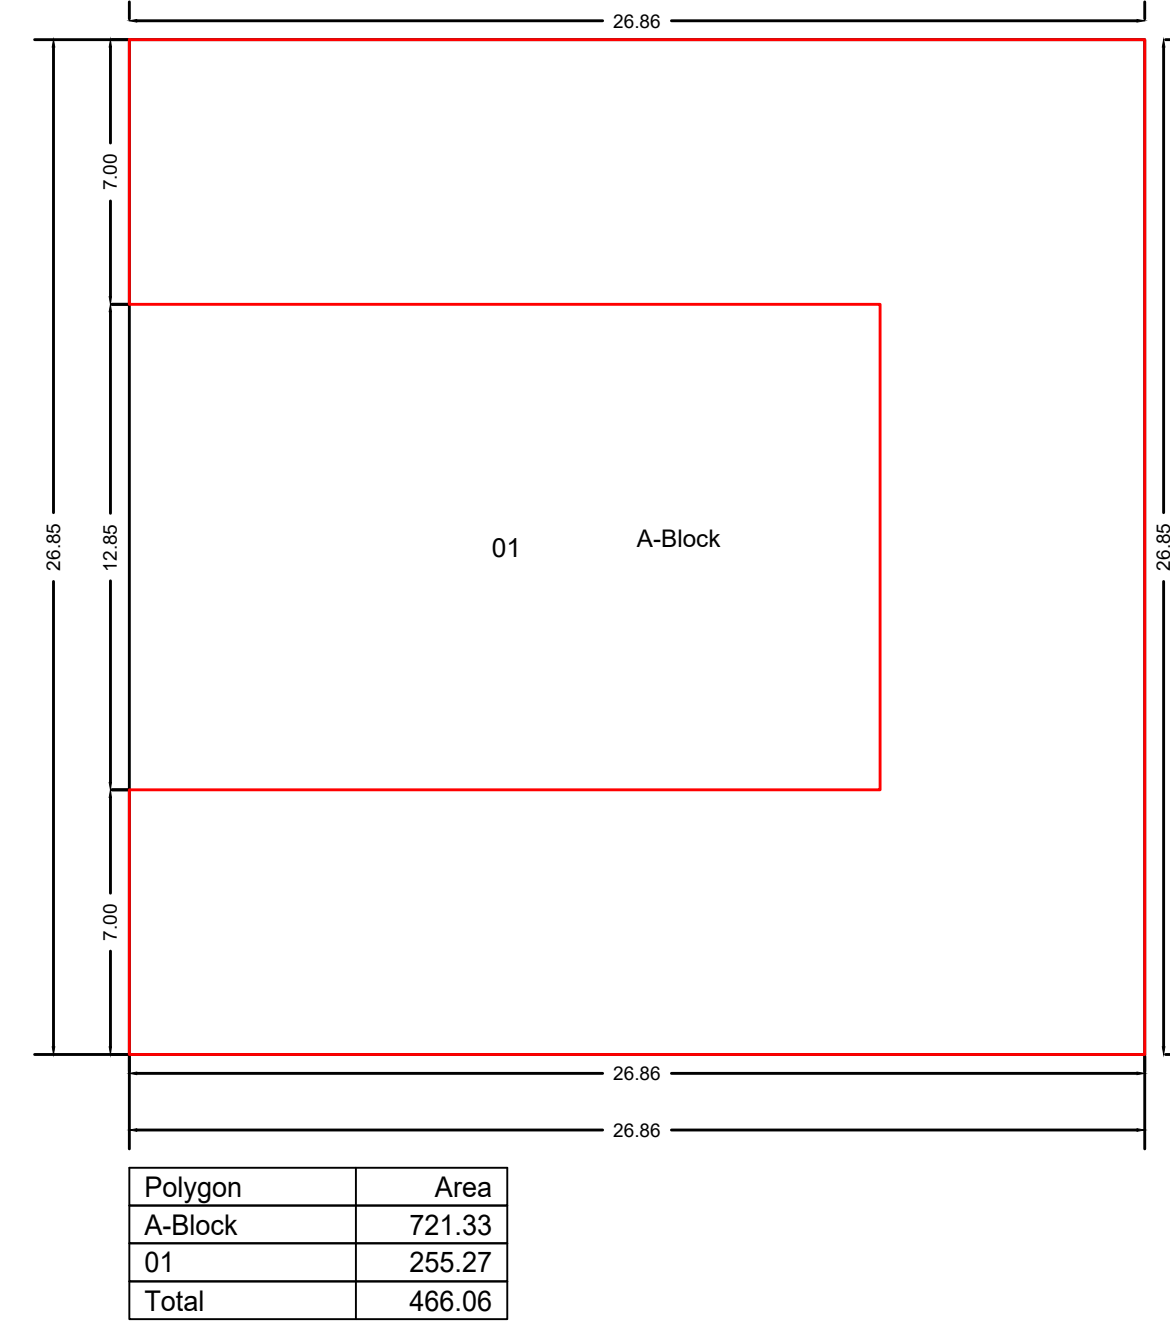




SLAB AREA CALCULATIONS: 10 (BUILDING)															
FLOOR	FSI AREA	DEDUCTION AREA					ADDITION AREA							TOTAL SLAB AREA	
		VOID	SHAFT	CHOWK	R.CHUTE	LIFT	BALCONY	TERRACE	SUB-STR	PARKING	PODIUM	TOWER	PASSAGE		REFUGE
GROUND FLOOR	466.06	0.00	0.00	0.00	0.00	0.00	0.00	0.00	0.00	0.00	0.00	0.00	0.00	0.00	466.06
Total	466.06	0.00	0.00	0.00	0.00	0.00	0.00	0.00	0.00	0.00	0.00	0.00	0.00	0.00	466.06

SCHEDULE OF OPENING: 10 (BUILDING)			
NAME	LENGTH	HEIGHT	NOS.
D	2.00	2.10	07


FLOOR WISE CARPET AREA : 10 (BUILDING)					
FLOOR	CARP. NAME	CARP. USE	CARP. AREA	BAL. AREA	TOTAL AREA
GROUND FLOOR PLAN	ACTIVITY ROOM-3	Use	132.69	0.00	132.69
	GATHERING HALL-2	Use	91.41	0.00	91.41
	ACTIVITY ROOM-2	Use	86.07	0.00	86.07
	ACTIVITY ROOM-1	Use	132.89	0.00	132.69

FLOOR WISE FSI STATEMENT:							
BUILDING	FSI AREA		BALC	PASS	STAIR	LIFT	TENE
	RESI	NON RESI					
GROUND FLOOR	0.000	466.060	0.000	0.000	0.000	0.000	0
Total	0.00	466.06	0.00	0.00	0.00	0.00	0

BUILDING- 7

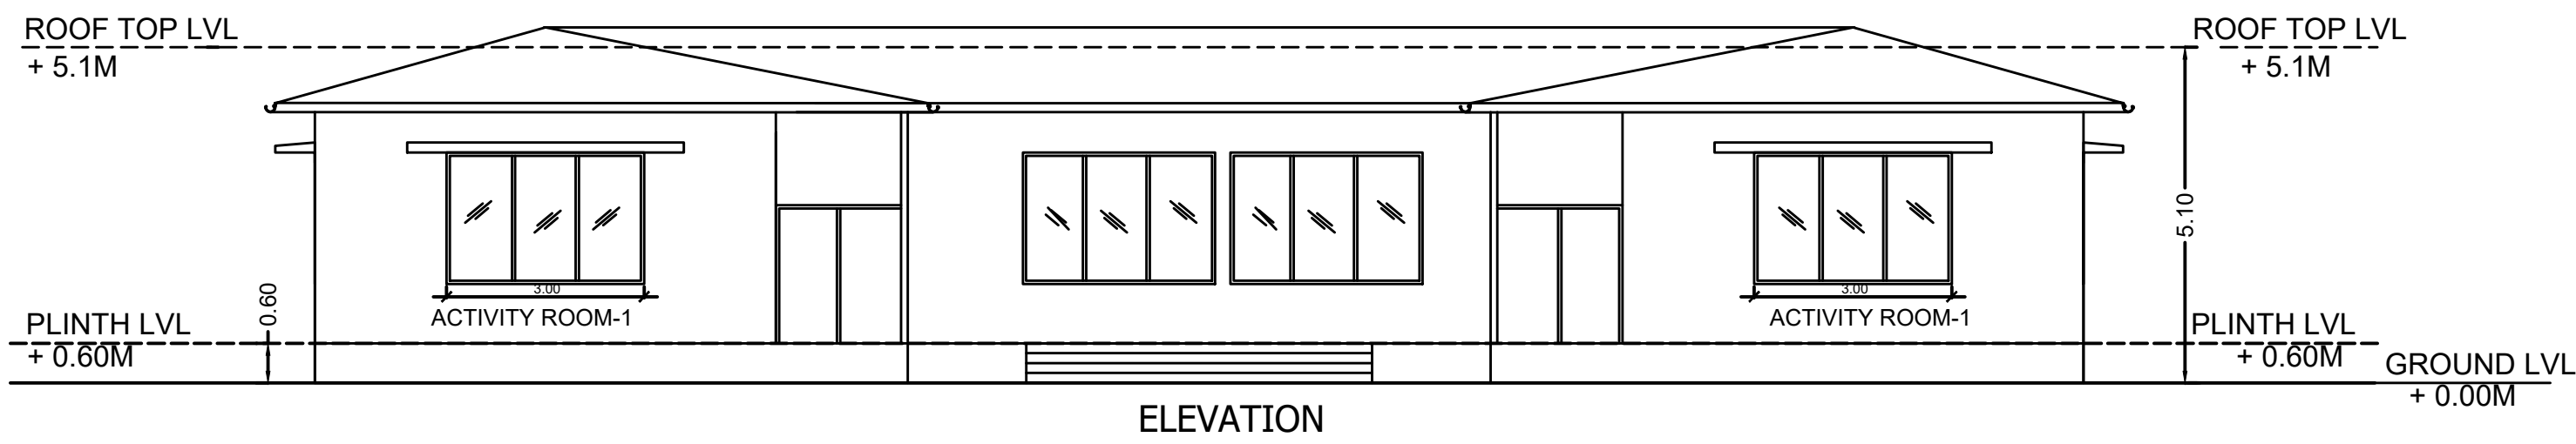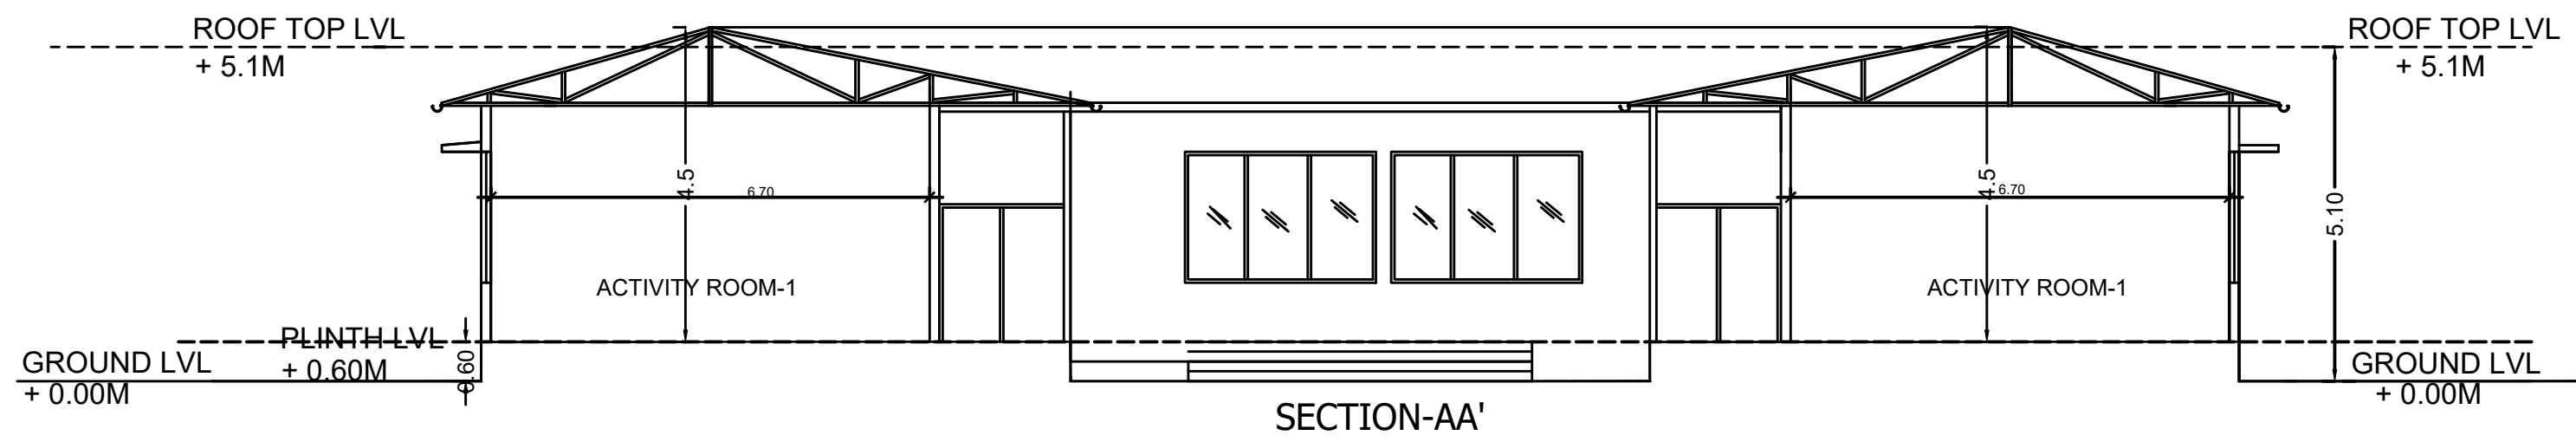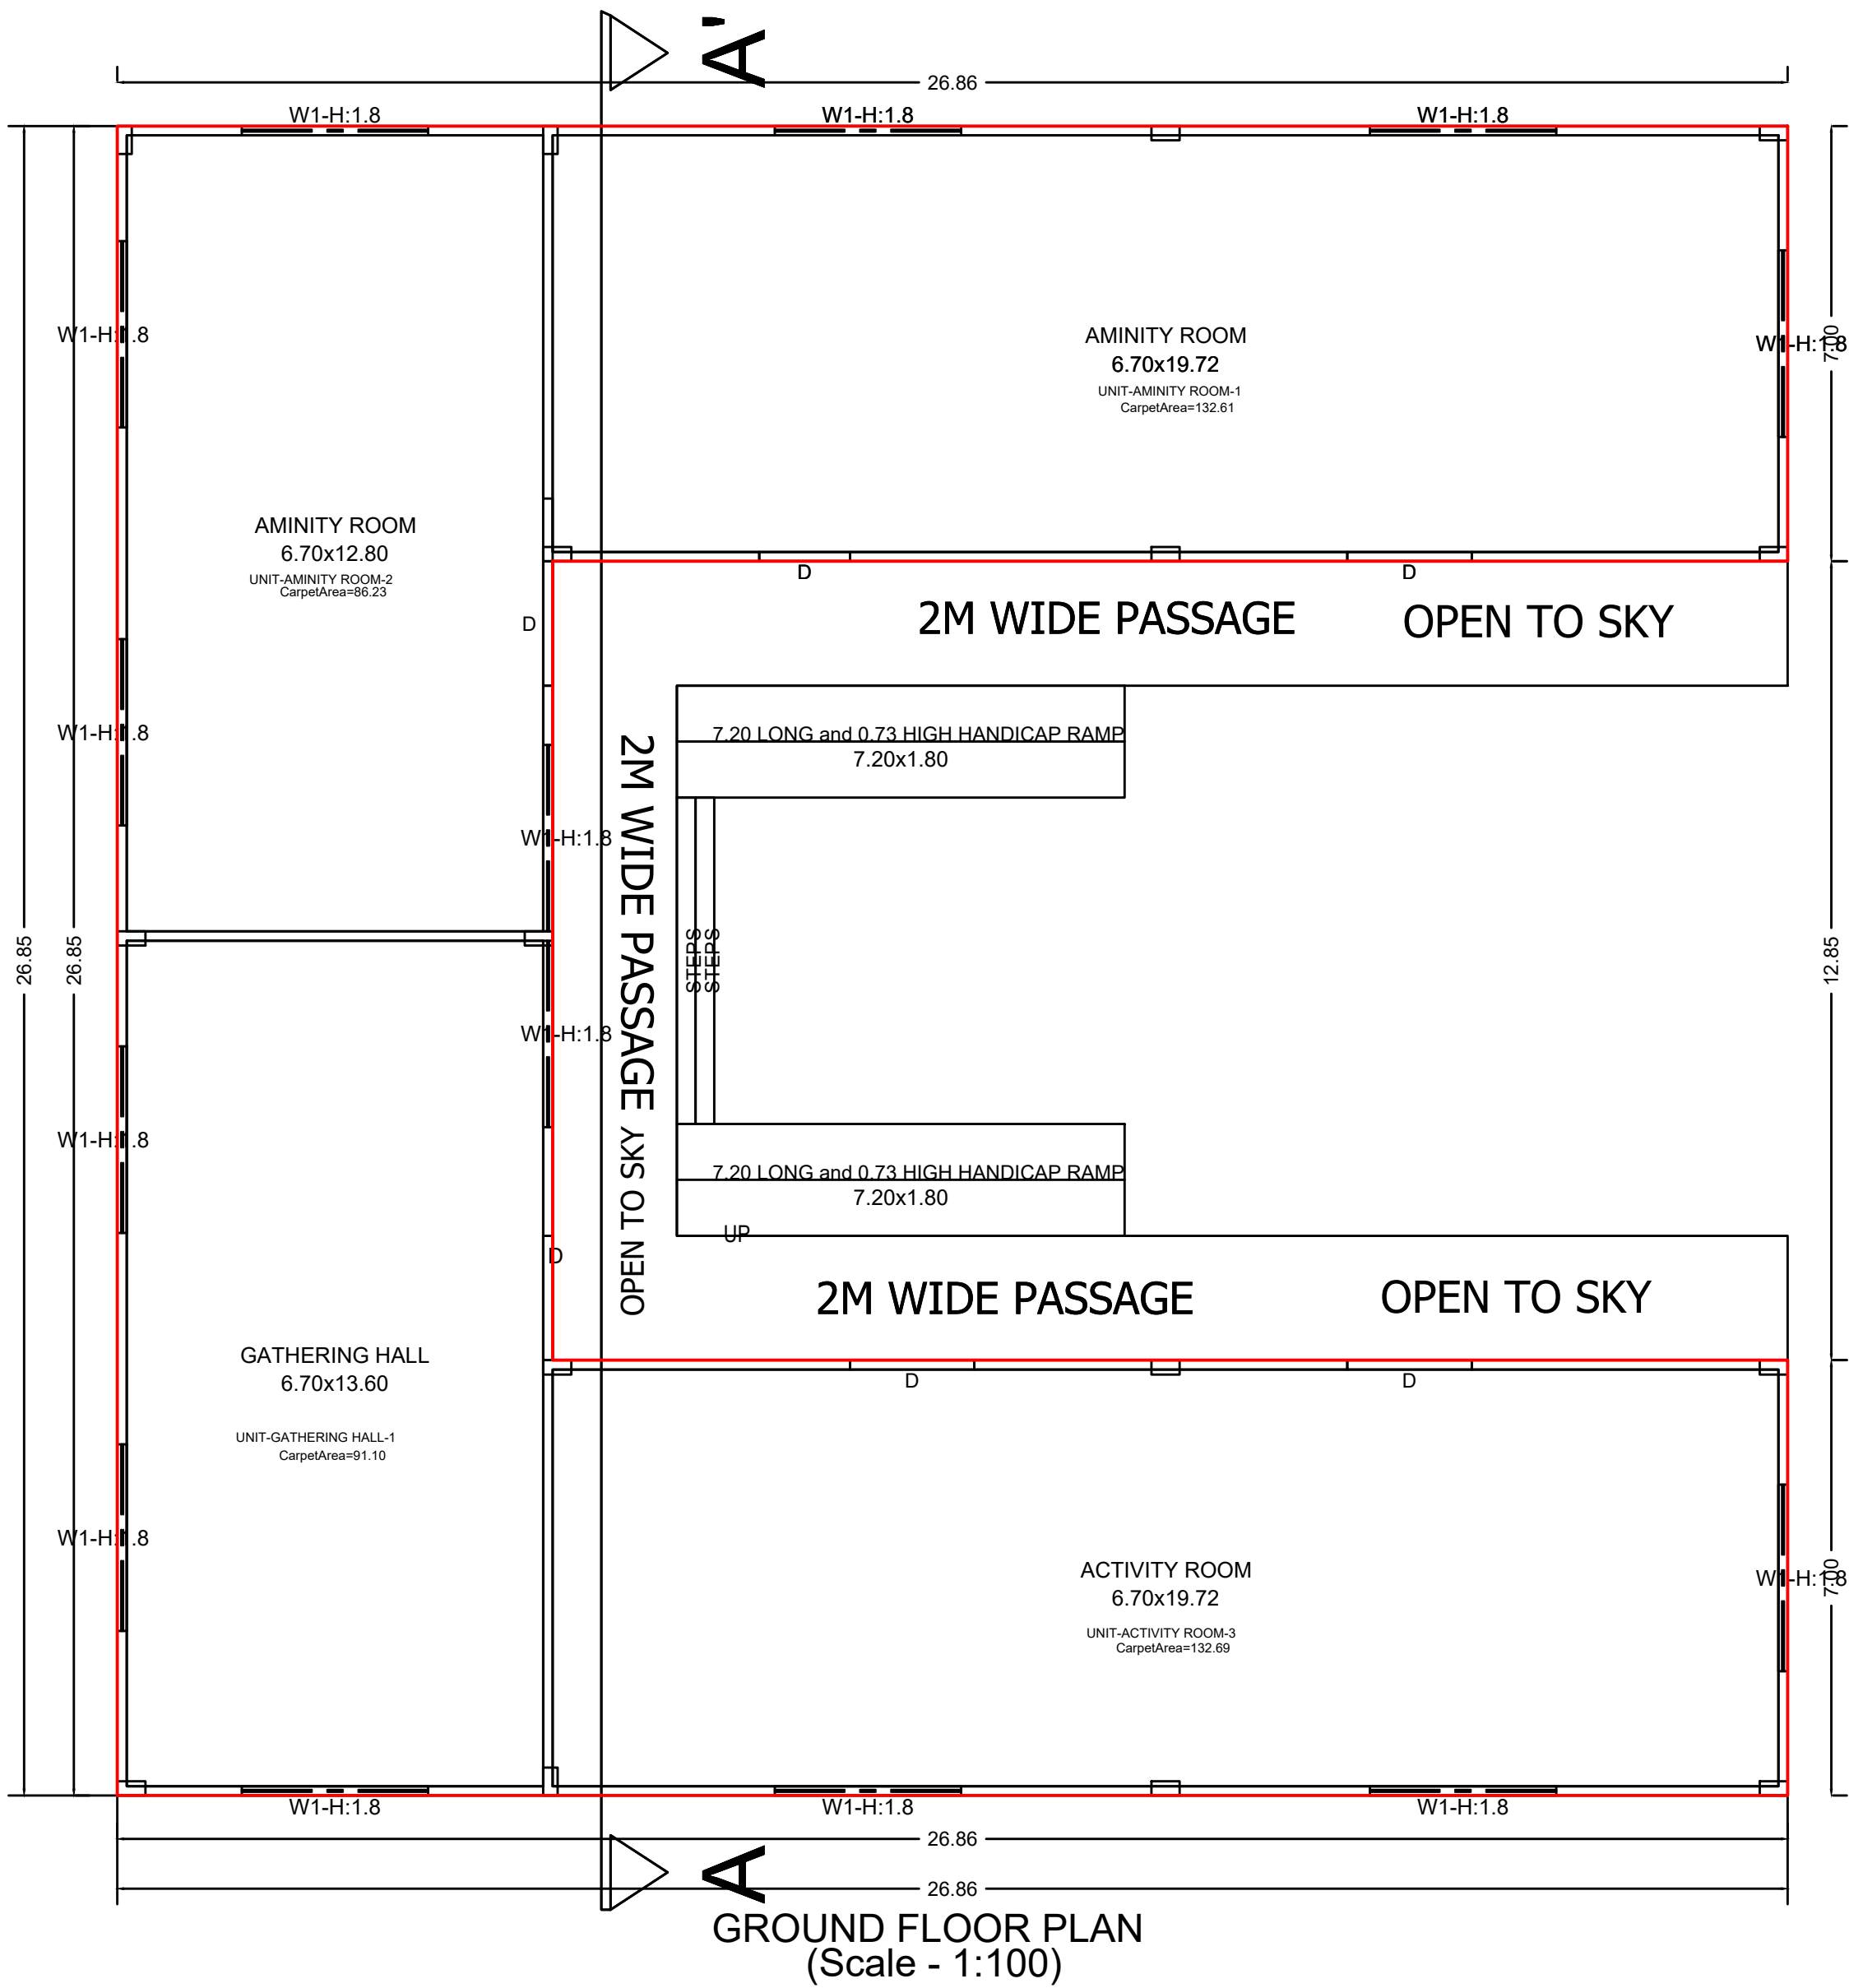

GROUND FLOOR PLAN-9 (BUILDING) (Scale - 1:200)

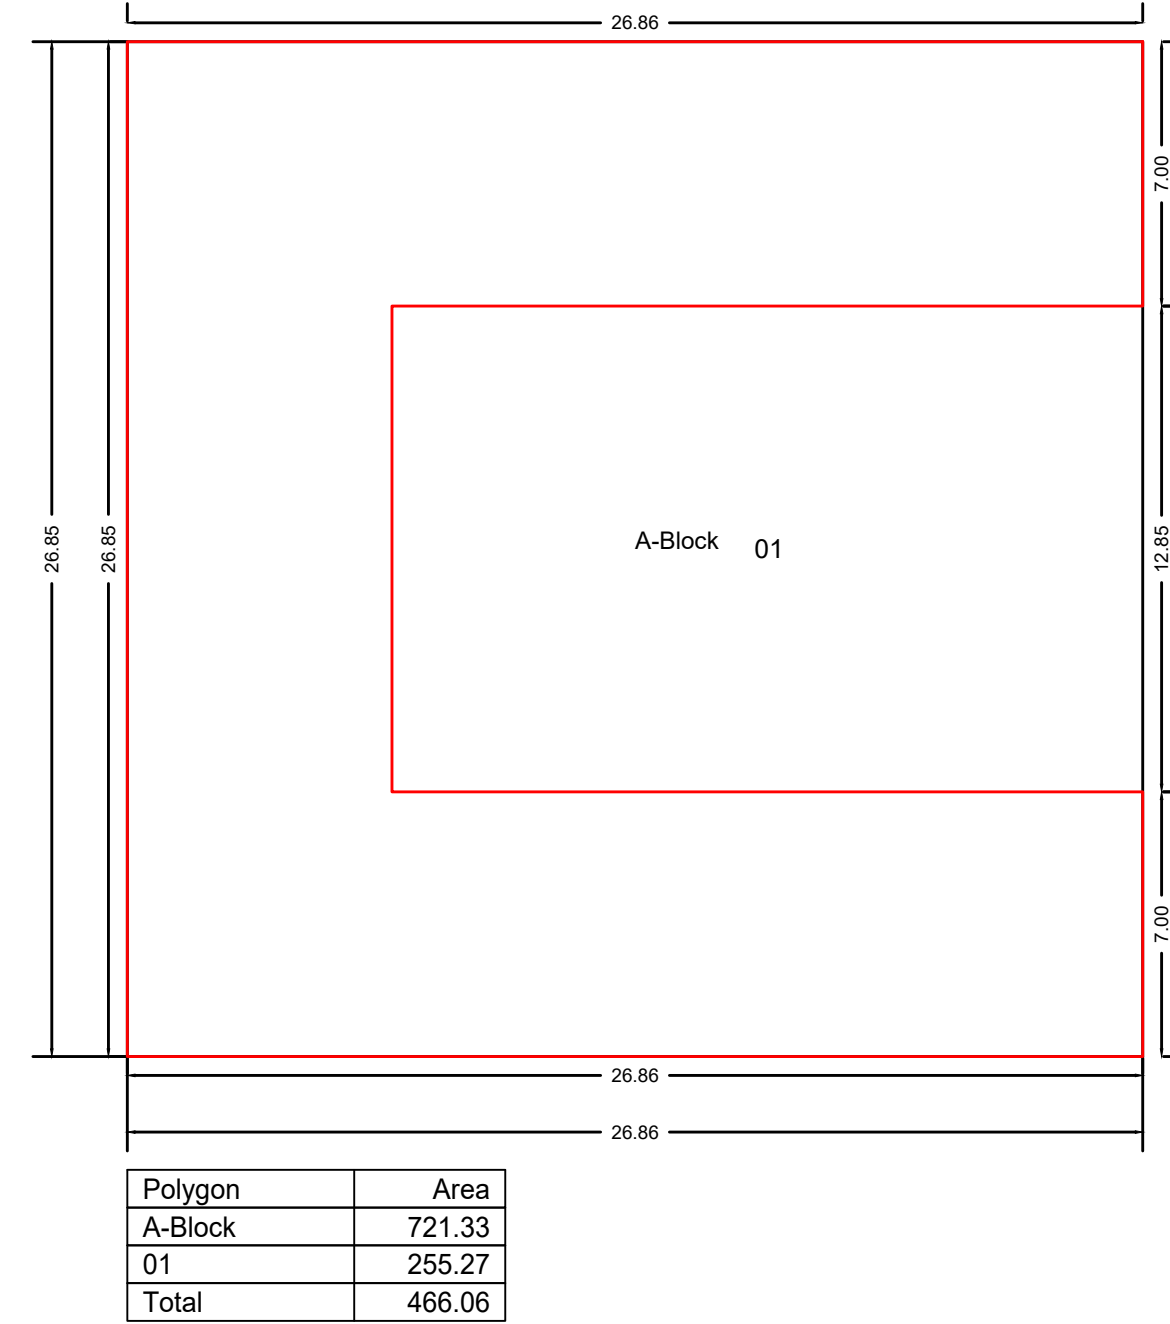

FLOOR WISE CARPET AREA : 9 (BUILDING)					
FLOOR	CARP. NAME	CARP. USE	CARP. AREA	BAL. AREA	TOTAL AREA
GROUND FLOOR PLAN	ACTIVITY ROOM-3	Use	132.69	0.00	132.69
	GATHERING HALL-1	Use	91.10	0.00	91.10
	AMINITY ROOM-2	Use	86.23	0.00	86.23
	AMINITY ROOM-1	Use	132.61	0.00	132.61

SCHEDULE OF OPENING: 9 (BUILDING)			
NAME	LENGTH	HEIGHT	NOS.
D	1.46	2.10	01
D	2.00	2.10	04

SLAB AREA CALCULATIONS: 9 (BUILDING)															
FLOOR	FSI AREA	DEDUCTION AREA					ADDITION AREA							TOTAL SLAB AREA	
		VOID	SHAFT	CHOWK	R.CHUTE	LIFT	BALCONY	TERRACE	SUB-STR	PARKING	PODIUM	TOWER	PASSAGE		REFUGE
GROUND FLOOR	466.06	0.00	0.00	0.00	0.00	0.00	0.00	0.00	0.00	0.00	0.00	0.00	0.00	0.00	466.06
Total	466.06	0.00	0.00	0.00	0.00	0.00	0.00	0.00	0.00	0.00	0.00	0.00	0.00	0.00	466.06

FLOOR WISE FSI STATEMENT:							
BUILDING	FSI AREA		BALC	PASS	STAIR	LIFT	TENE
	RESI	NON RESI					
GROUND FLOOR	0.000	466.060	0.000	0.000	0.000	0.000	0
Total	0.00	466.06	0.00	0.00	0.00	0.00	0

OWNERS NAME & SIGN :
Anand Nilayam Senior Citizen
Home through its Chairman Mr.
Alumuri Venkateshwarra Gupta
OWNER'S SIGN

ARCH NAME SIGN & ADD
Anes Ahmad Mansoori
ARCH_ADD ARCH_SIGN

PROJECT INFORMATION
PLOT NO : NA
USE : Commercial Building
SUBUSE : Old Age Homes
NODE SURVEY : Gut No.-10/1/13
SECTOR NO :
PLOT ADDRESS : NA,Tadgaon,Pali

PERMIT NO :
INWARD NO : ADTPRGADW444
KEY NO : 7097
DATE : 08-10-2025
PERMIT NO :
ADTPRGADW444
SCALE : 1:100
SHEET NO : 7 / 7