


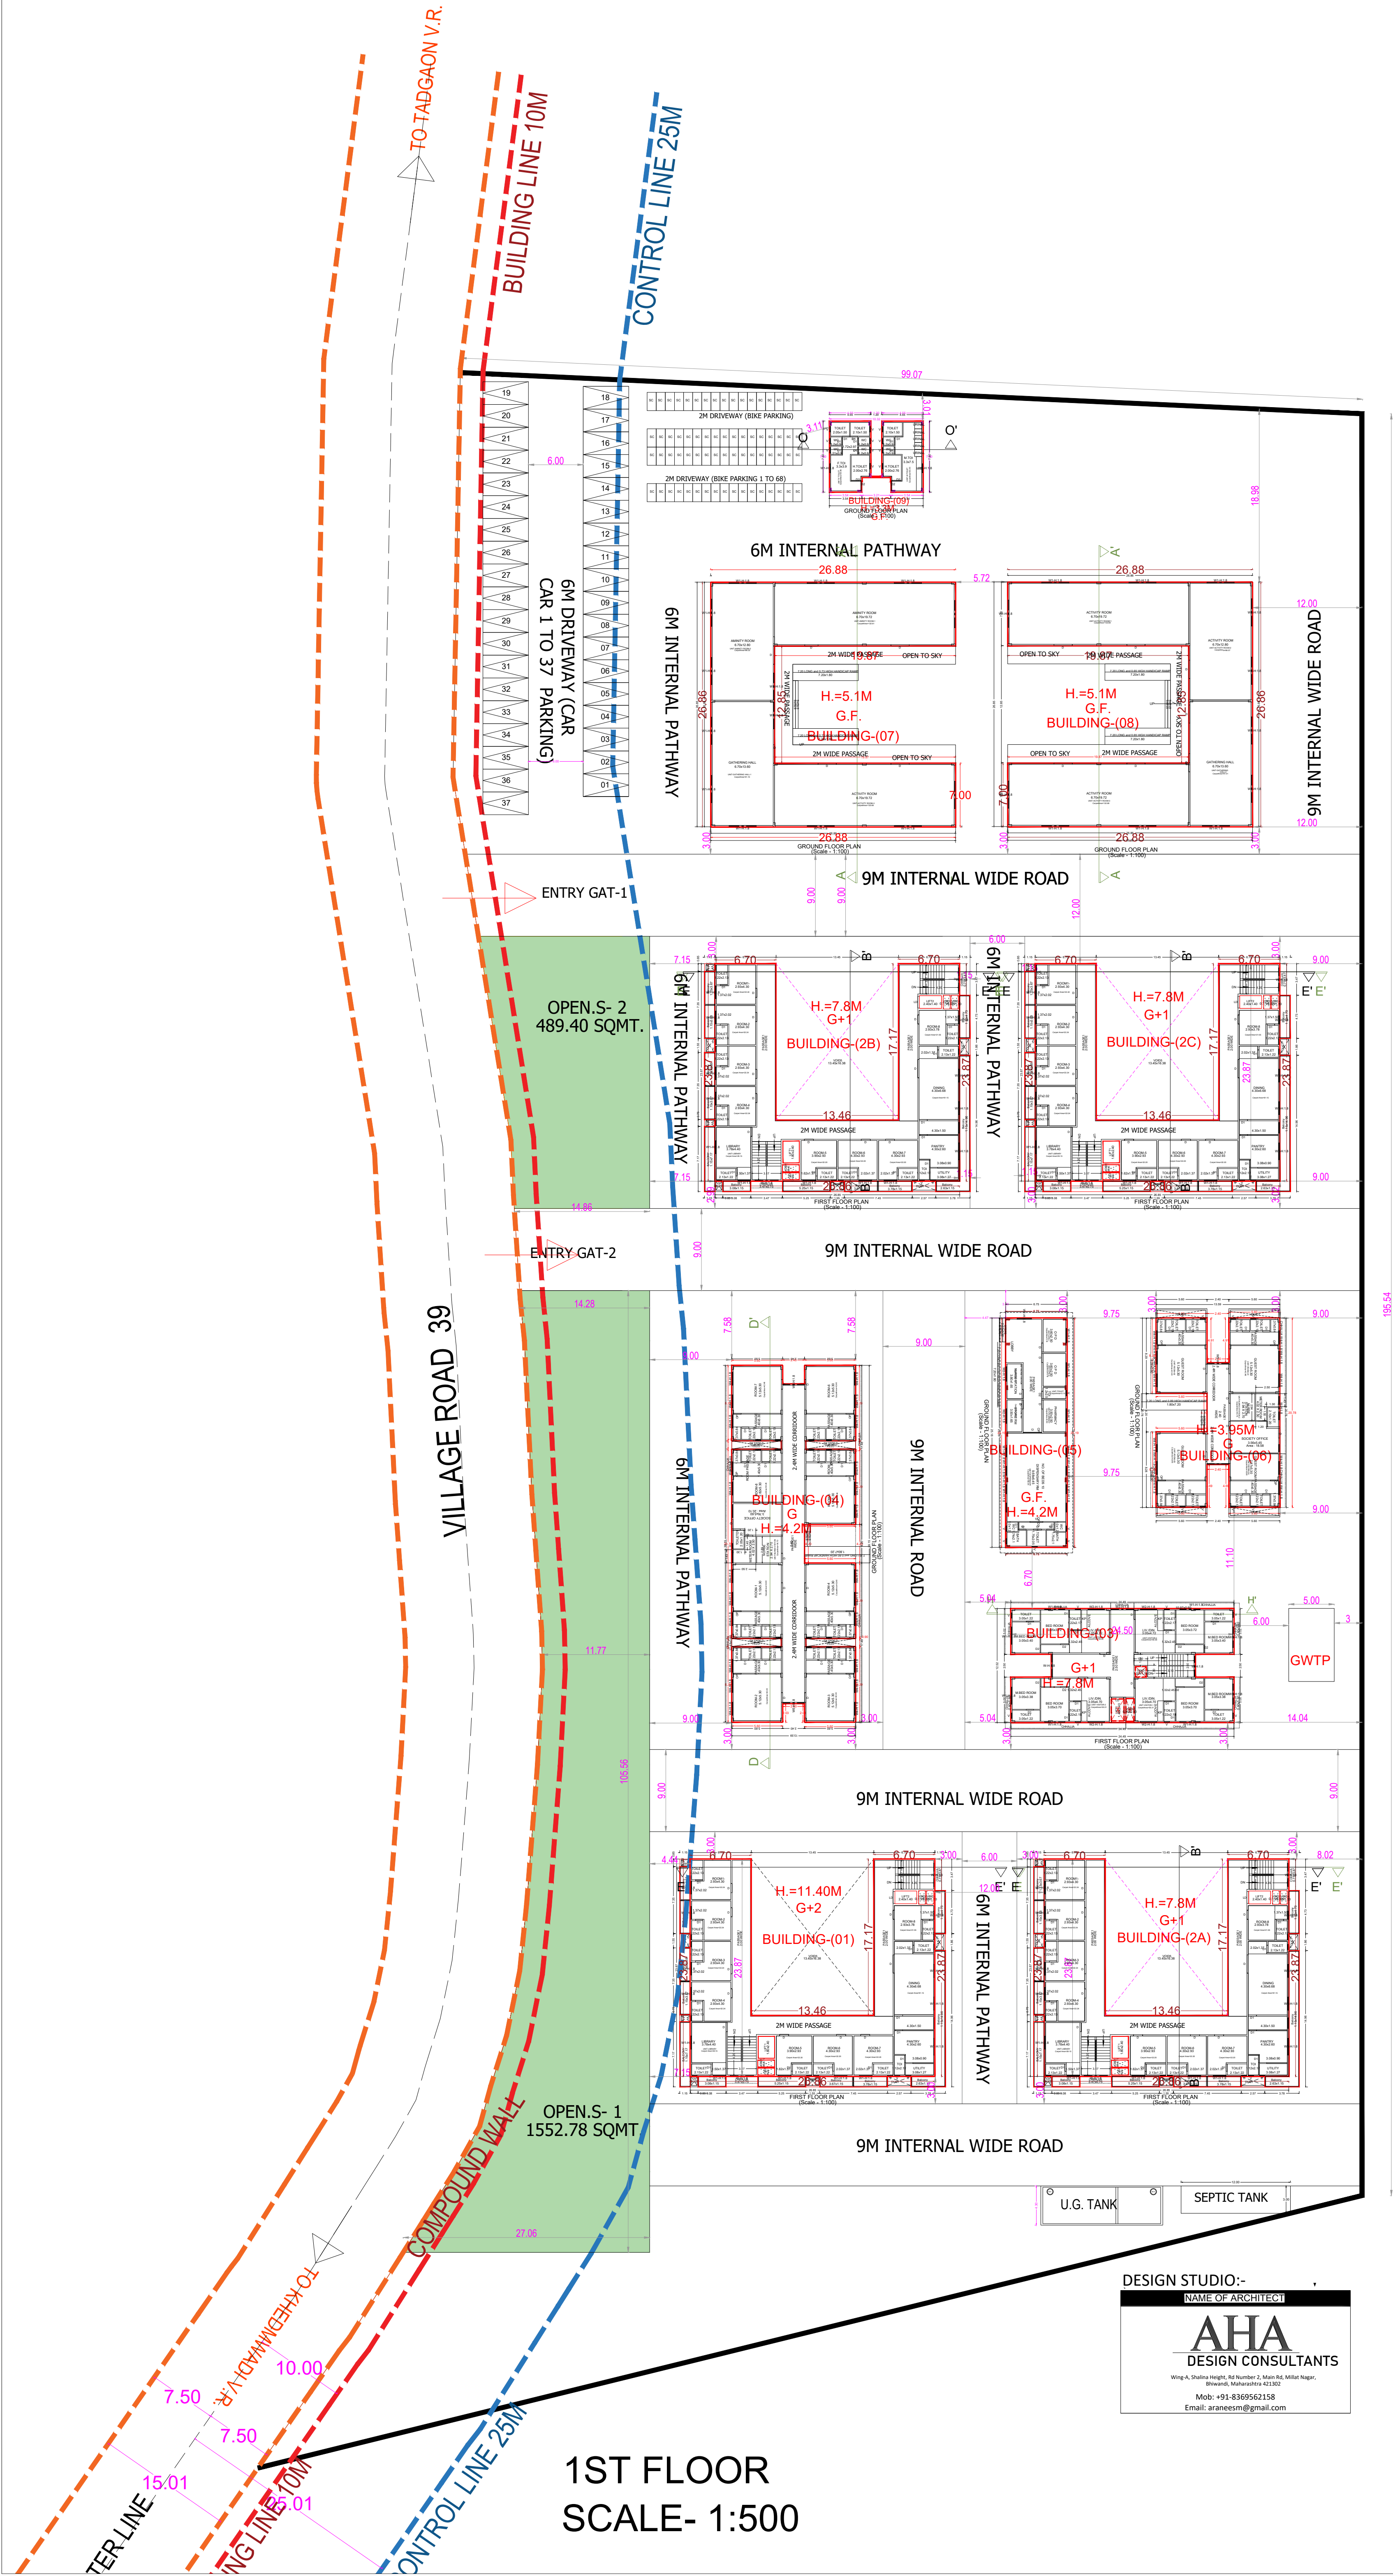

1ST FLOOR
SCALE- 1:500

DESIGN STUDIO:-
NAME OF ARCHITECT
AHA
DESIGN CONSULTANTS
Wing-A, Shalva Heights, Rd Number 2, Main Rd, Miller Nagar,
Bhiwandi, Maharashtra 421302
Mob: +91-8369562158
Email: araneesm@gmail.com