


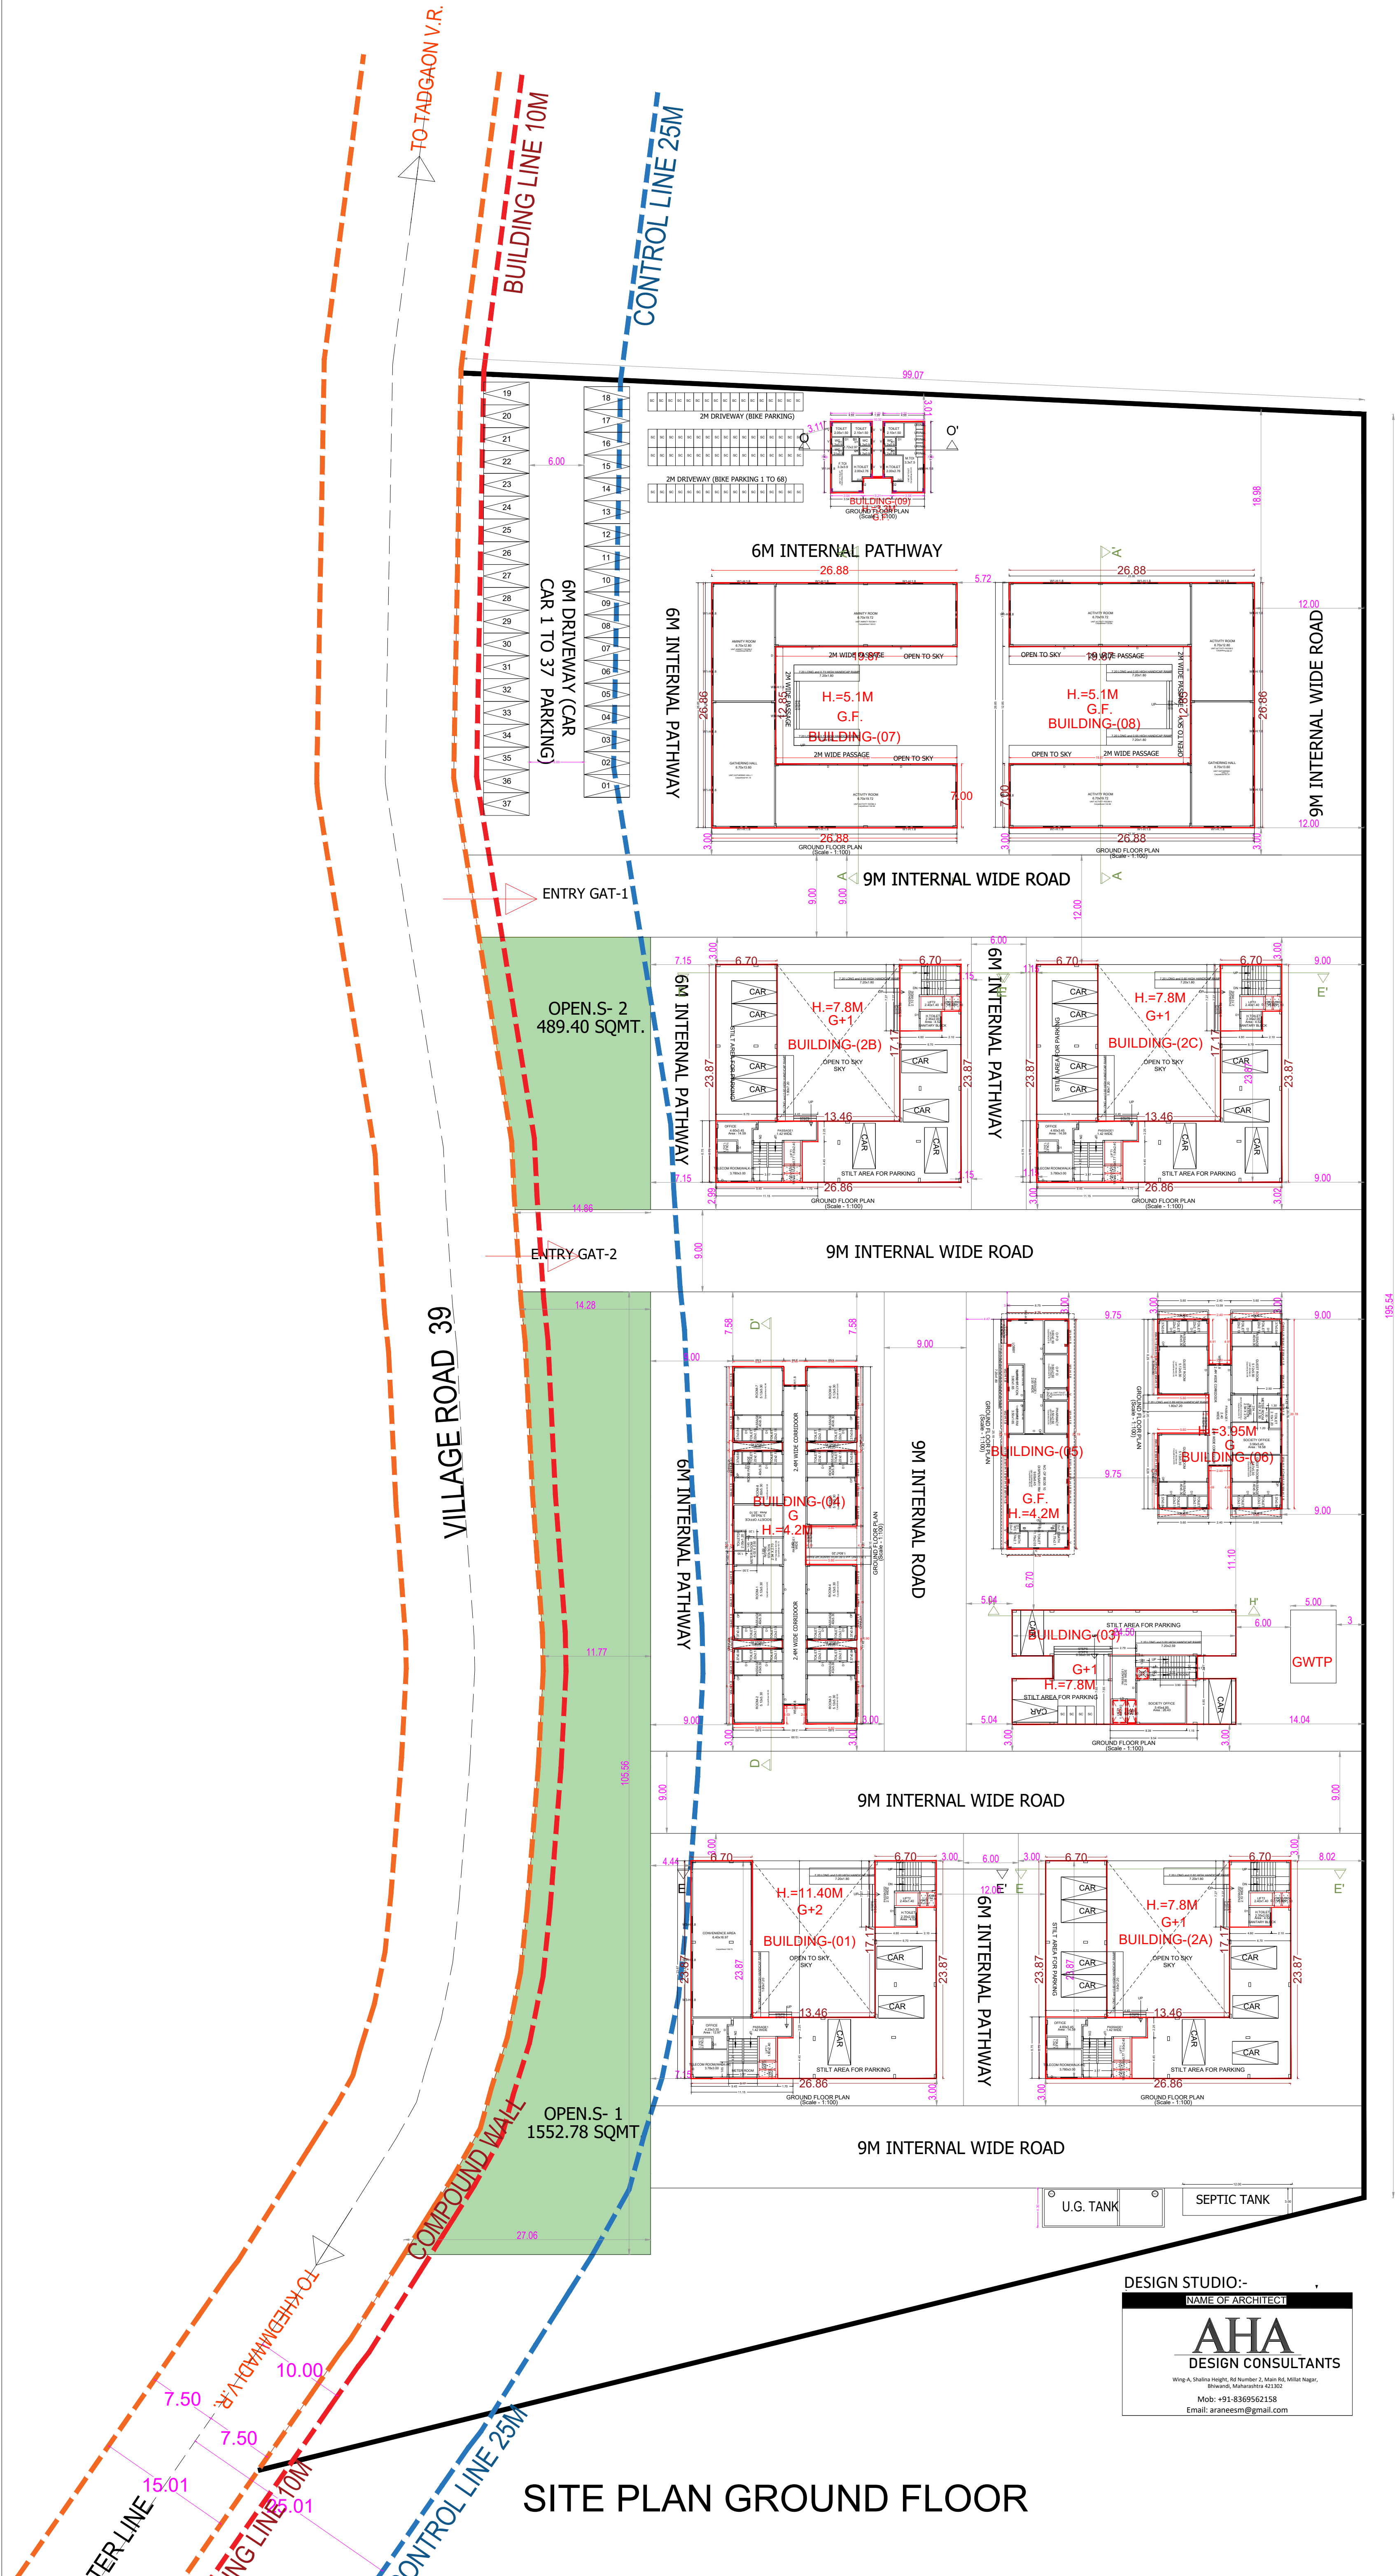

SITE PLAN GROUND FLOOR

DESIGN STUDIO:-
NAME OF ARCHITECT
AHA
DESIGN CONSULTANTS
Wing-A, Shalika Heights, Rd Number 2, Main Rd, Miller Nagar,
Bilwani, Mahasabha 421302
Mob: +91-8369562158
Email: araneesm@gmail.com